


| PARKING SCHEDULE | |
|------------------|--------|
| LEVEL | SPACES |
| H - LEVEL 1 | 163 |
| H - LEVEL 2 | 116 |
| H - LEVEL 3 | 175 |
| H - LEVEL 4 | 109 |
| H - LEVEL 5 | 181 |
| | 744 |

| Scale | As indicated |
|-------|--------------|
|-------|--------------|

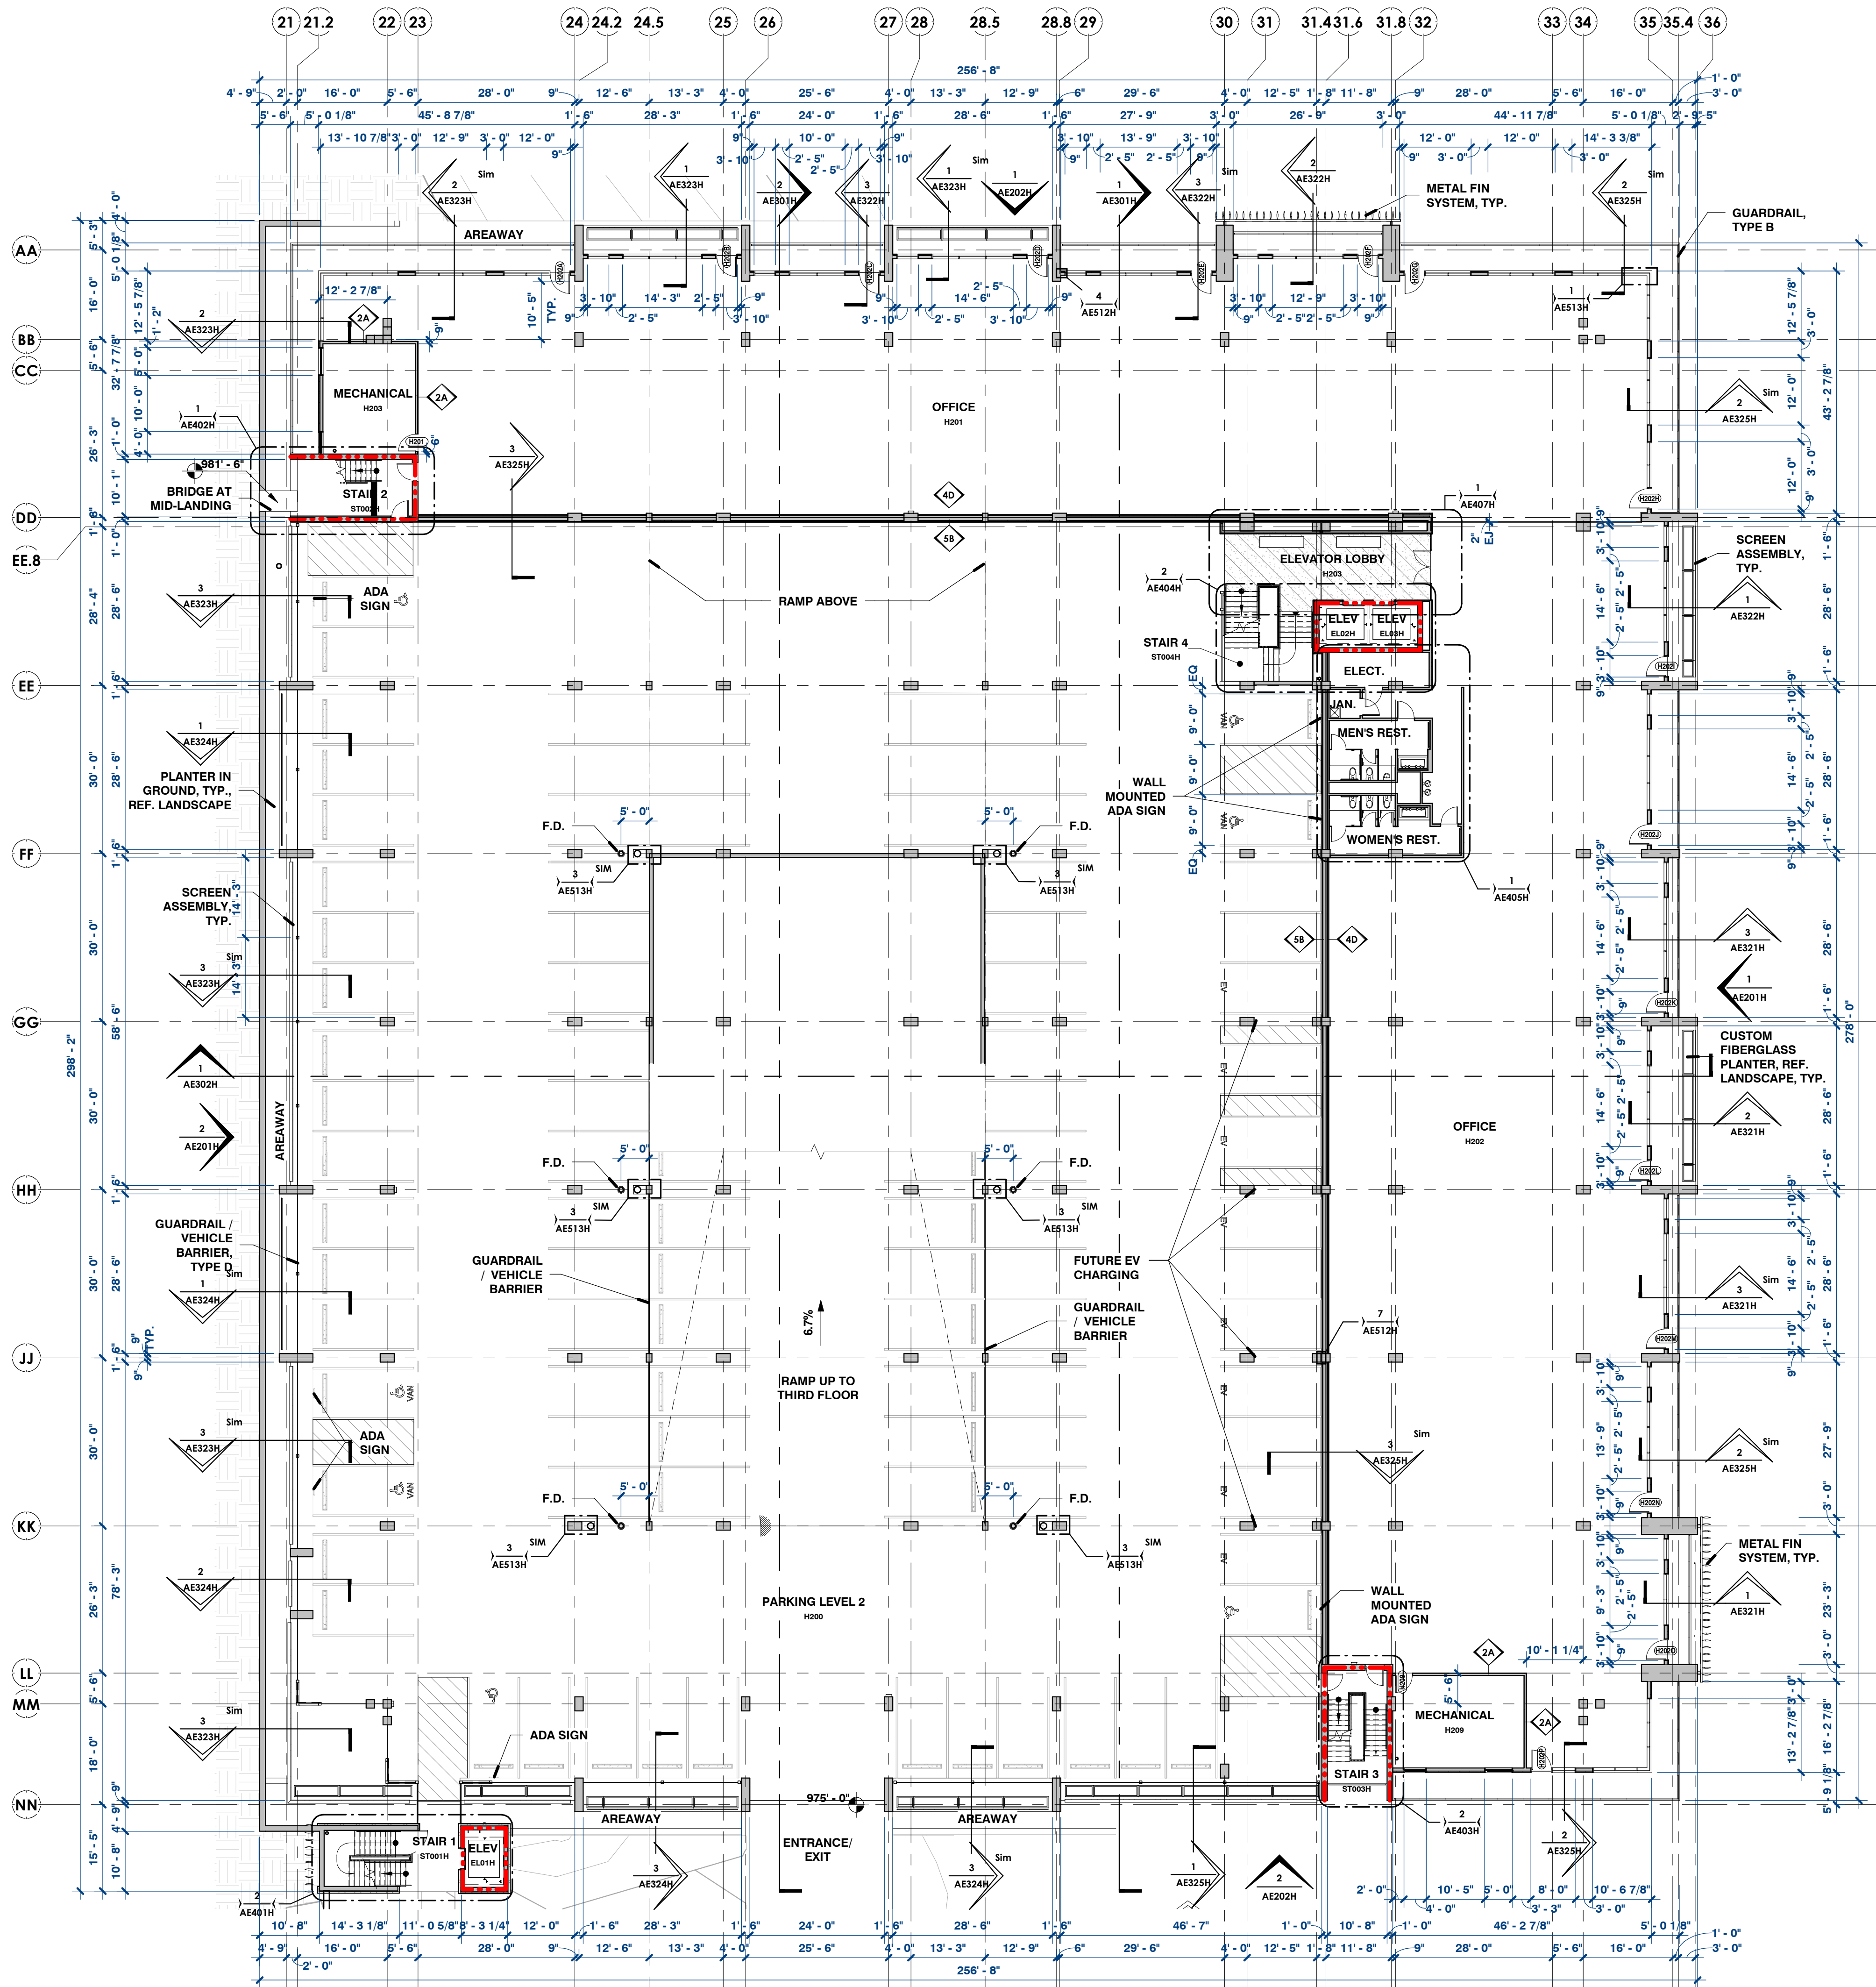

1 H - 2 - FLOOR PLAN
1/16" = 1'-0"

PLAN GENERAL NOTES

- DIMENSIONS ARE TO FINISH FACE, CENTERLINE OF MULLION, OR CENTERLINE OF COLUMN UNLESS NOTED OTHERWISE.
- REFER TO ENLARGED PLANS FOR ADDITIONAL INFORMATION.
- REFER TO STRUCTURAL DRAWINGS FOR CONCRETE WALL AND COLUMN CONSTRUCTION.
- REFER TO SHEET G1101 AND AE501H FOR ADDITIONAL INFORMATION REGARDING FIRE RATING REQUIREMENTS.
- REFER TO SHEET AE501H FOR PARTITION TYPES.
- REFER TO SHEET AE601H FOR MATERIALS SCHEDULE AND ROOM FINISH SCHEDULE.
- REFER TO SHEET AE603H FOR DOOR SCHEDULE.
- GYPSON BOARD SCOPE: GYPSON BOARD IS INSTALLED AND FINISHED PER THE SPECIFICATIONS AT SPACES SCHEDULED TO RECEIVE FINISH. AT PARTITIONS SCHEDULED TO RECEIVE GYPSON BOARD BUT THAT ARE NOT TO BE FINISHED, THE GYPSON BOARD SHALL BE HUNG AND FIRE TAPED ONLY. INSIDE FACE OF EXTERIOR WALLS WILL NOT RECEIVE GYPSON BOARD UNLESS NOTED OTHERWISE.
- WHERE PROVIDED, METAL FRAMING AT EXTERIOR WALLS SHALL BE 6" FRAMING AT 16" O.C. PROVIDE PIPE PROTECTION FOR ALL EXPOSED VERTICAL PIPING IN GARAGE INCLUDING, BUT NOT LIMITED TO STORM SEWER RISERS, PLUMBING VENTS, STANDPIPES, AND CHILLED WATER SYSTEM PIPES. REFER TO DETAIL 03/AE513H.

AE102H

LEVEL 2 FLOOR PLAN

PRELIMINARY:
NOT FOR REGULATORY
APPROVAL
PERMITTING, OR
CONSTRUCTION


CALE MONTGOMERY
TEXAS REG. #18773

bercy chen
studio LP

1111 E. 11th street, suite 200
austin, tx 78702
tel 512.481.0092
fax 512.476.7664
www.bcarc.com

THE BACKYARD
OFFICE/GARAGE H

13801 Bee Cave Parkway
Bee Cave, TX 78738
BACKYARD PARTNERS

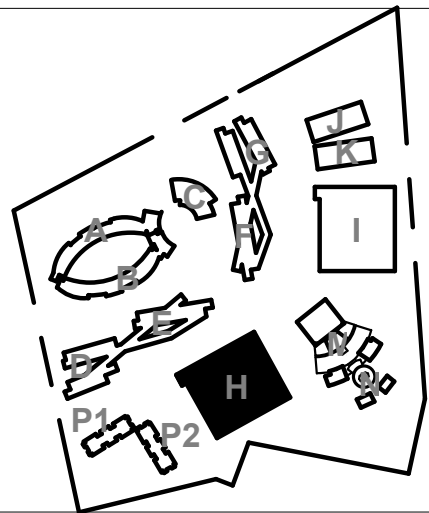

ISSUE DATE
23 August 2017

PLAN LEGEND

- ADA ACCESSIBLE PARKING SPACE
- ARCHITECTURAL EXPOSED CONCRETE
- PEDESTRIAN WALKWAY
- RAINWATER HARVESTING TANK BELOW
- 2 HR RATED FIRE BARRIER

PARKING SCHEDULE
LEVEL SPACES

| | |
|-------------|-----|
| H - LEVEL 1 | 163 |
| H - LEVEL 2 | 116 |
| H - LEVEL 3 | 175 |
| H - LEVEL 4 | 109 |
| H - LEVEL 5 | 181 |
| | 744 |


90% Construction
Documents

Scale As indicated


3 H - WALL SECTION @ AREAWAY 1

2 H - WALL SECTION @ BALCONY SCREEN ASSEMBLY 3


1 H - WALL SECTION @ POP-OUT SCREEN ASSEMBLY 3

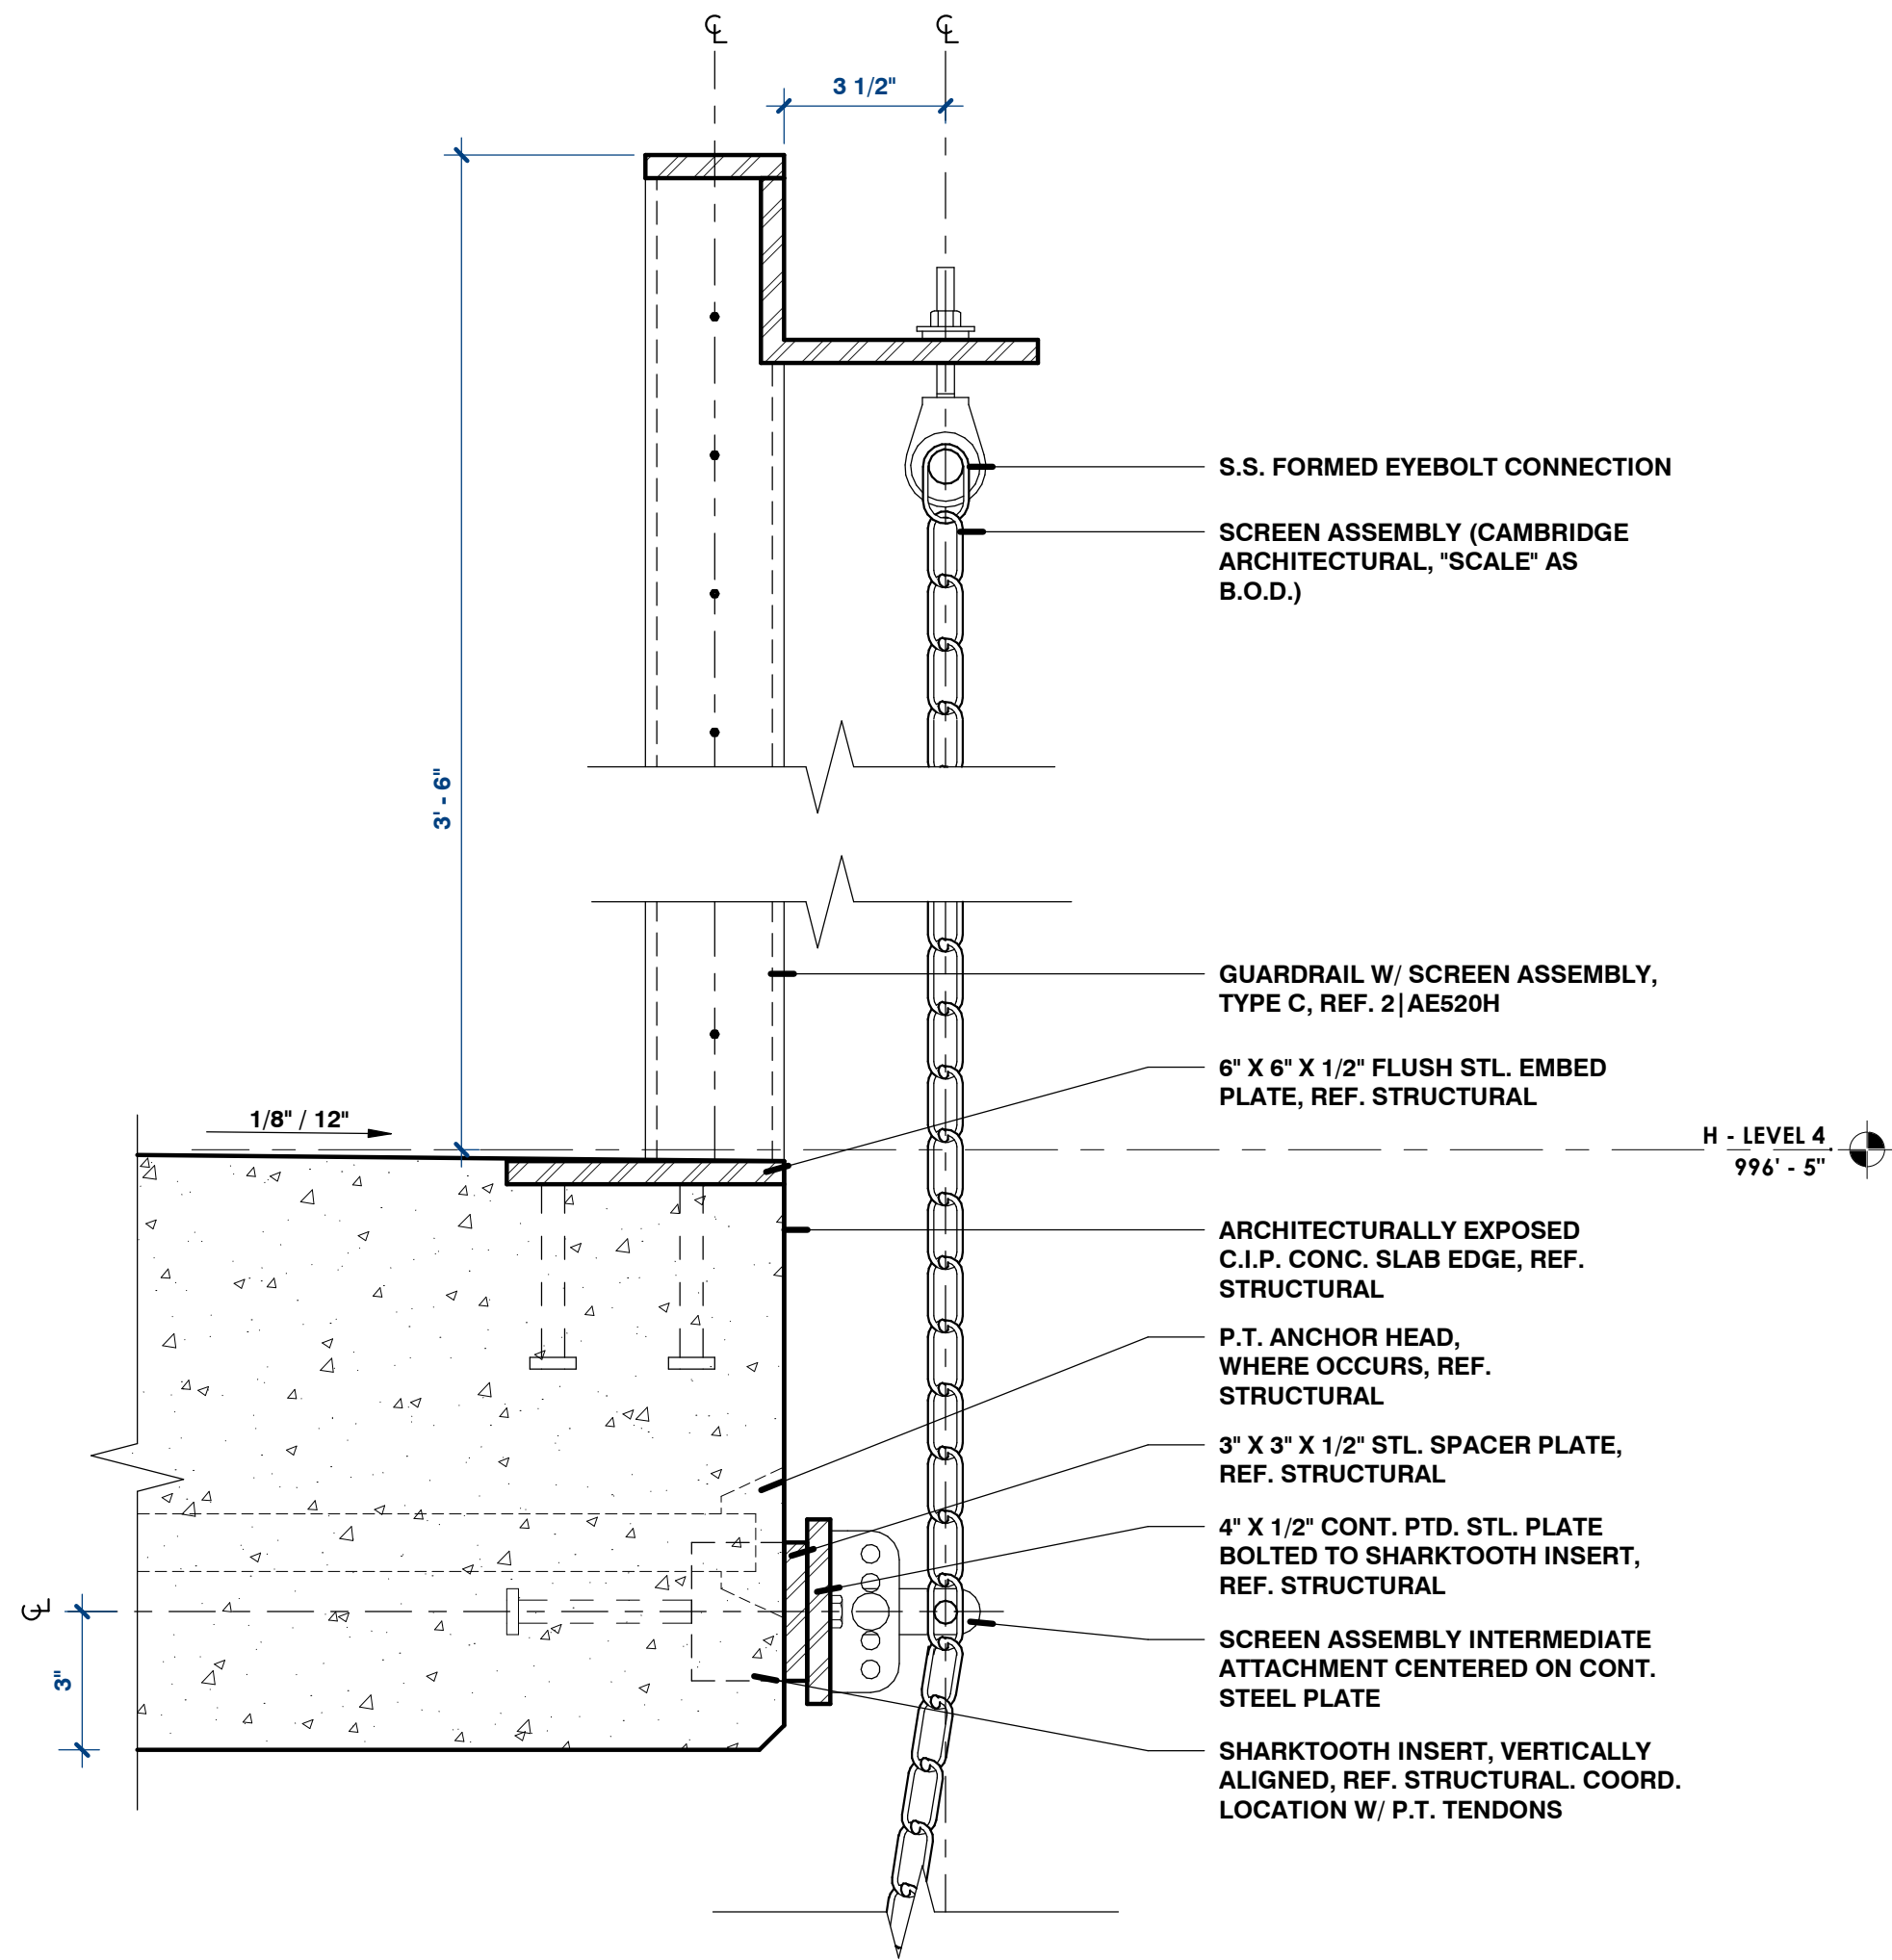


8 SECTION DETAIL - TOP EYE-BOLT. ATTACH. @ BALCONY
3" = 1'-0" 3/AE321H

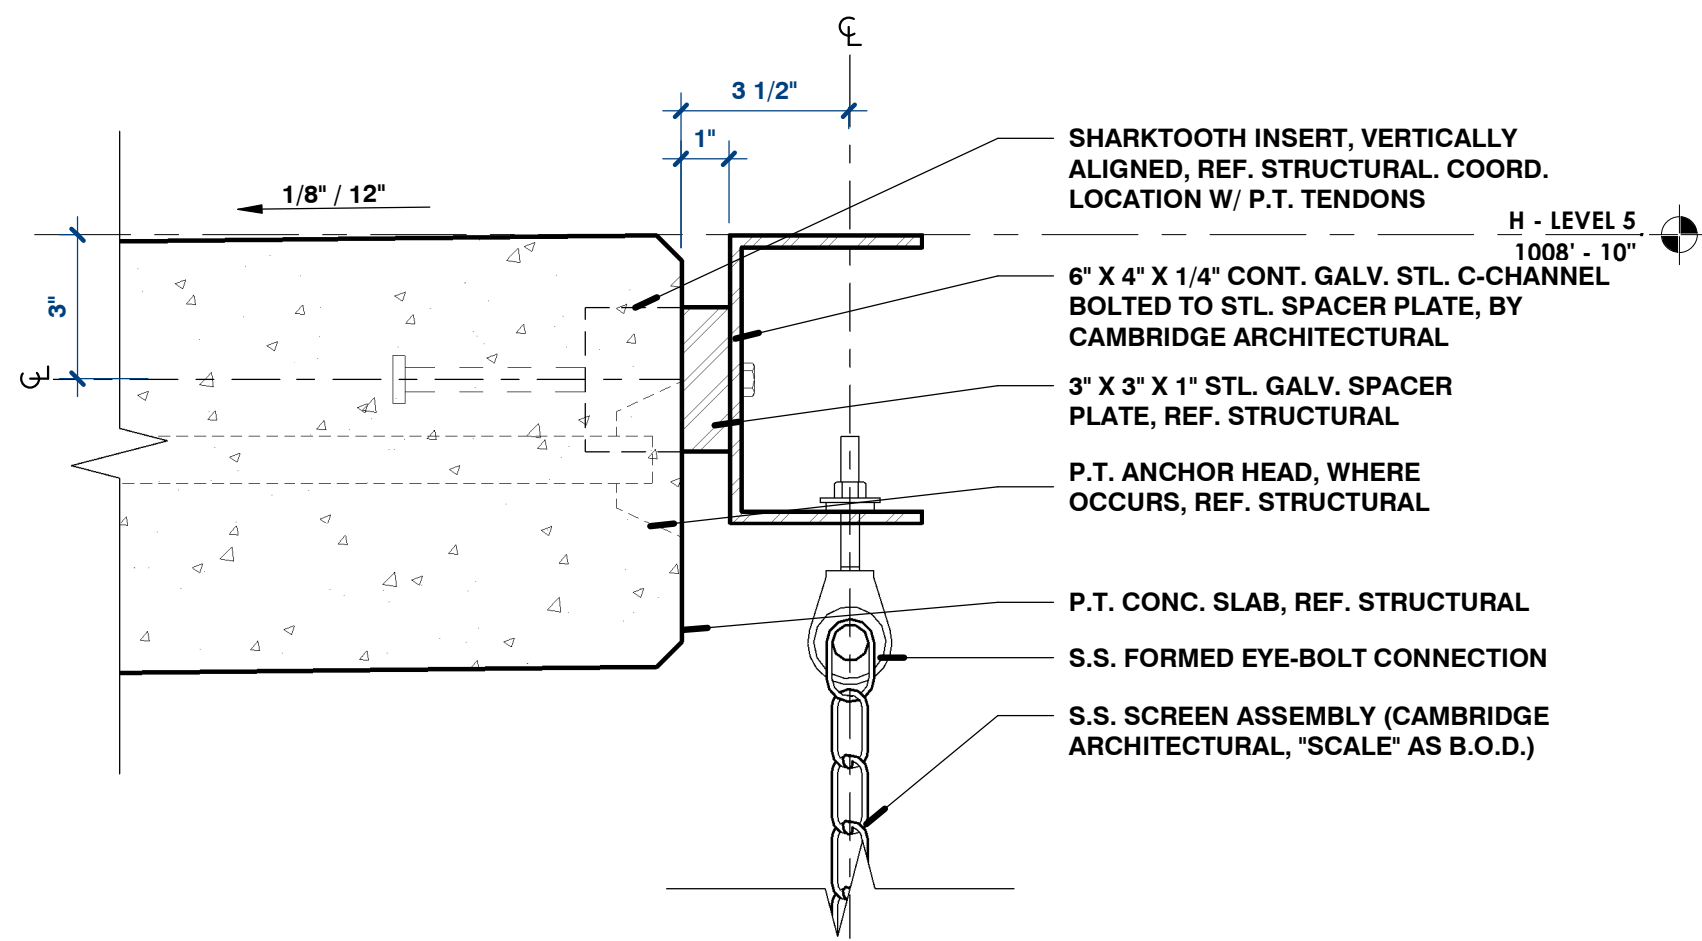


6 SECTION DETAIL - SCREEN @ TOP, SLAB EDGE
3" = 1'-0" 3/AE323H

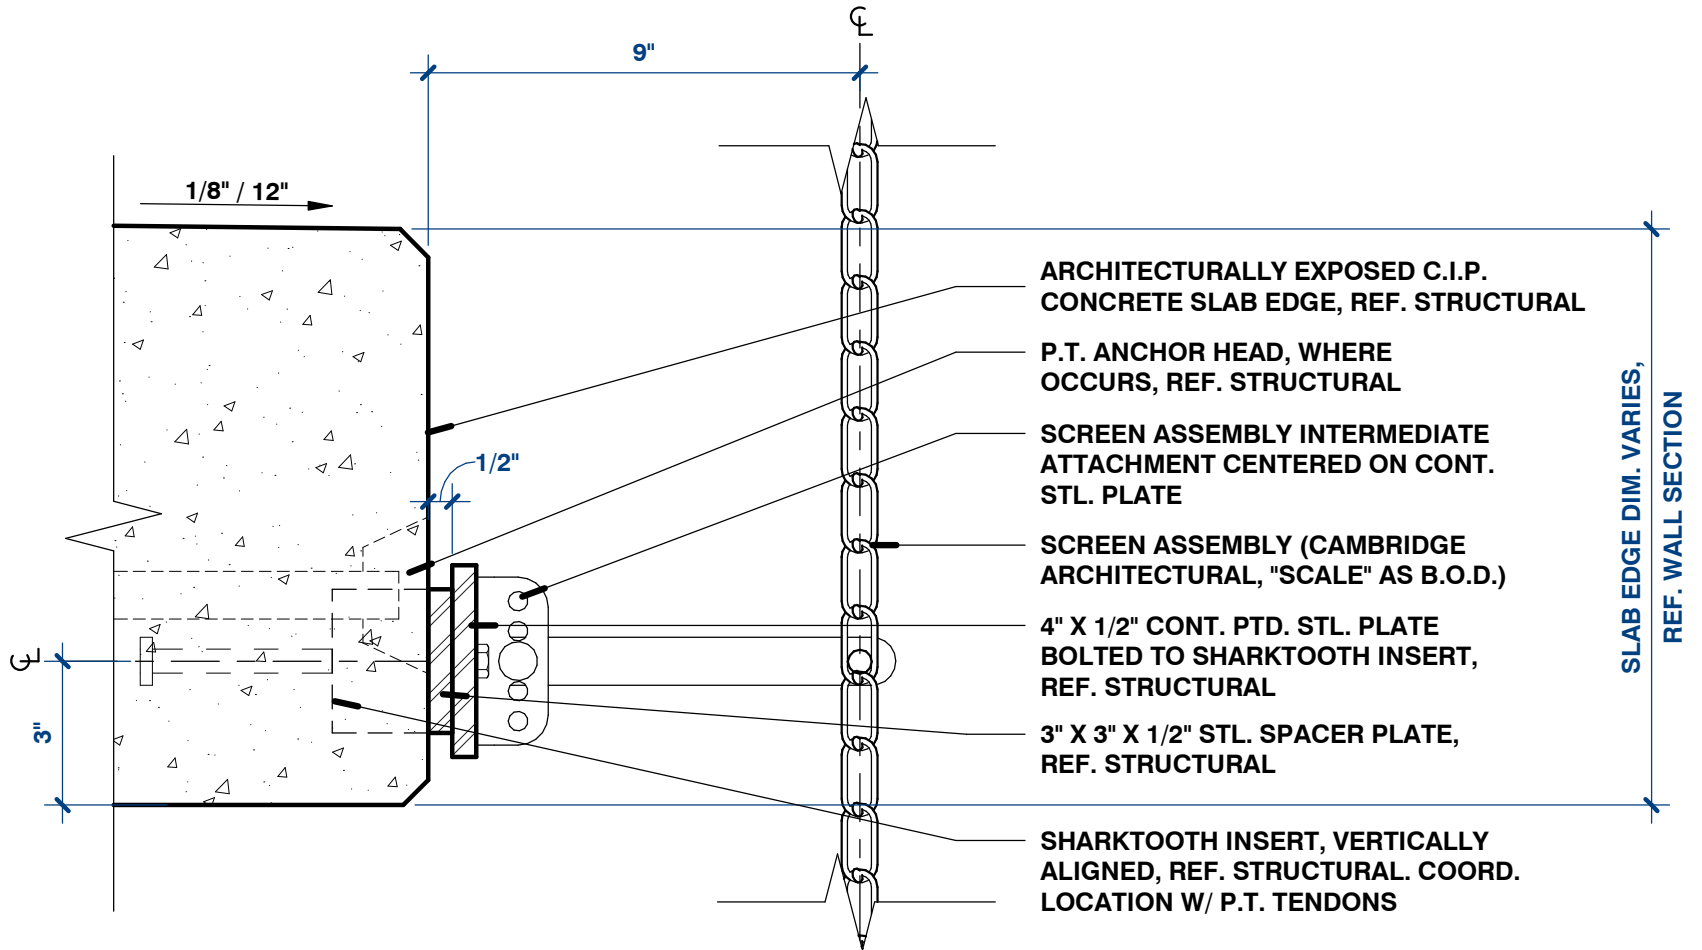


5 SECTION DETAIL - EXTENDED INTERMEDIATE ATTACH.
3" = 1'-0" 2/AE321H

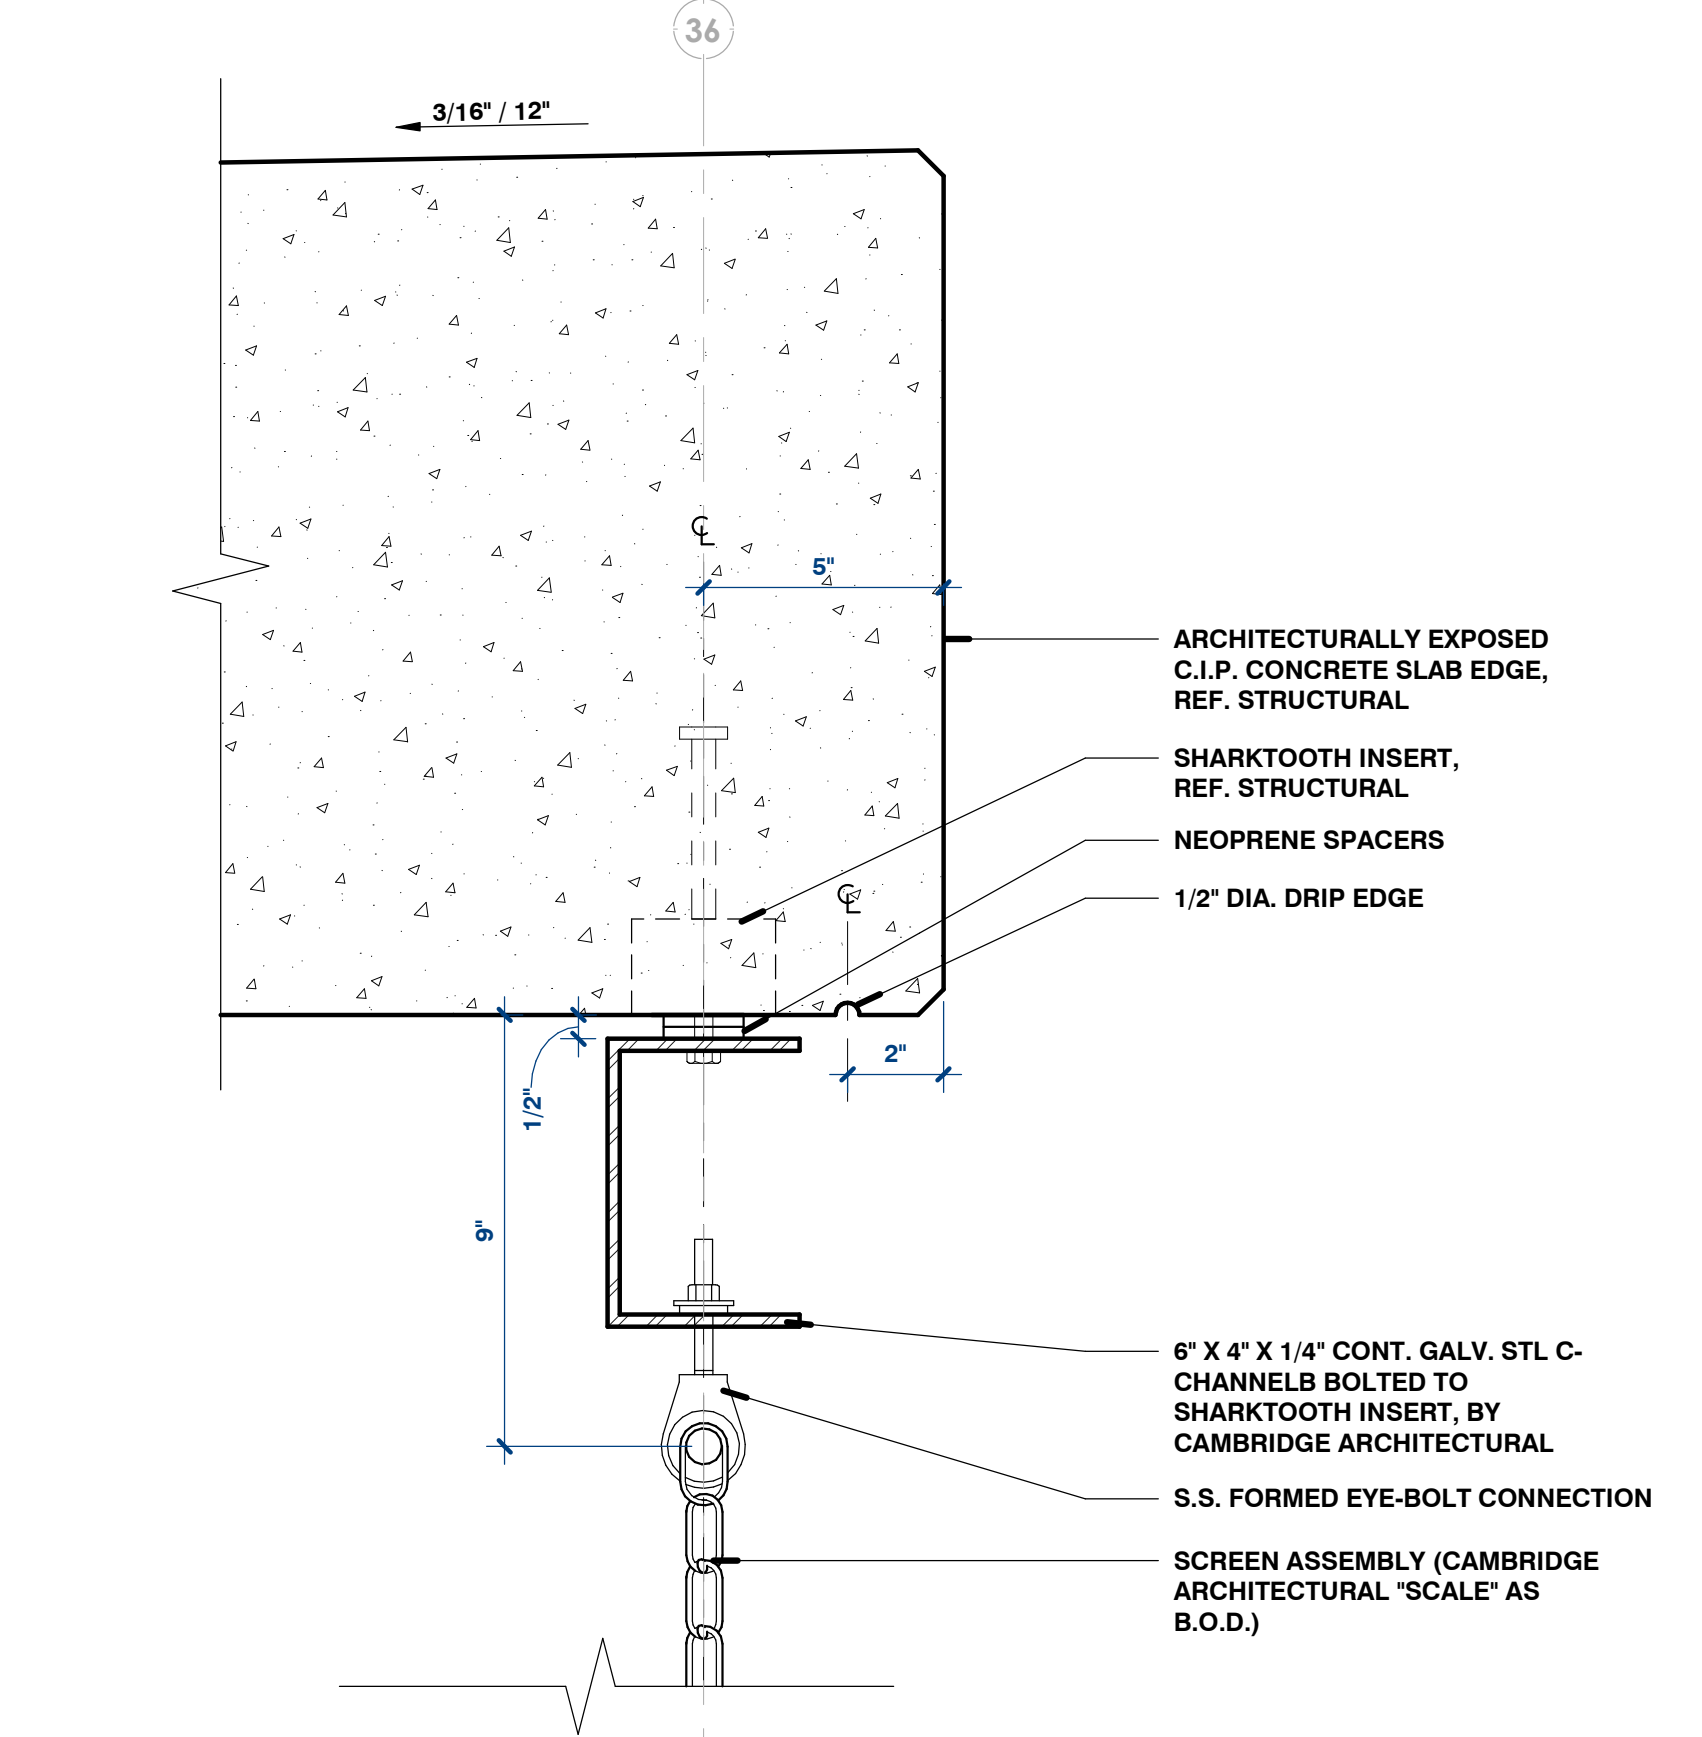


2 SECTION DETAIL - TOP EYE-BOLT ATTACH
3" = 1'-0" 2/AE321H

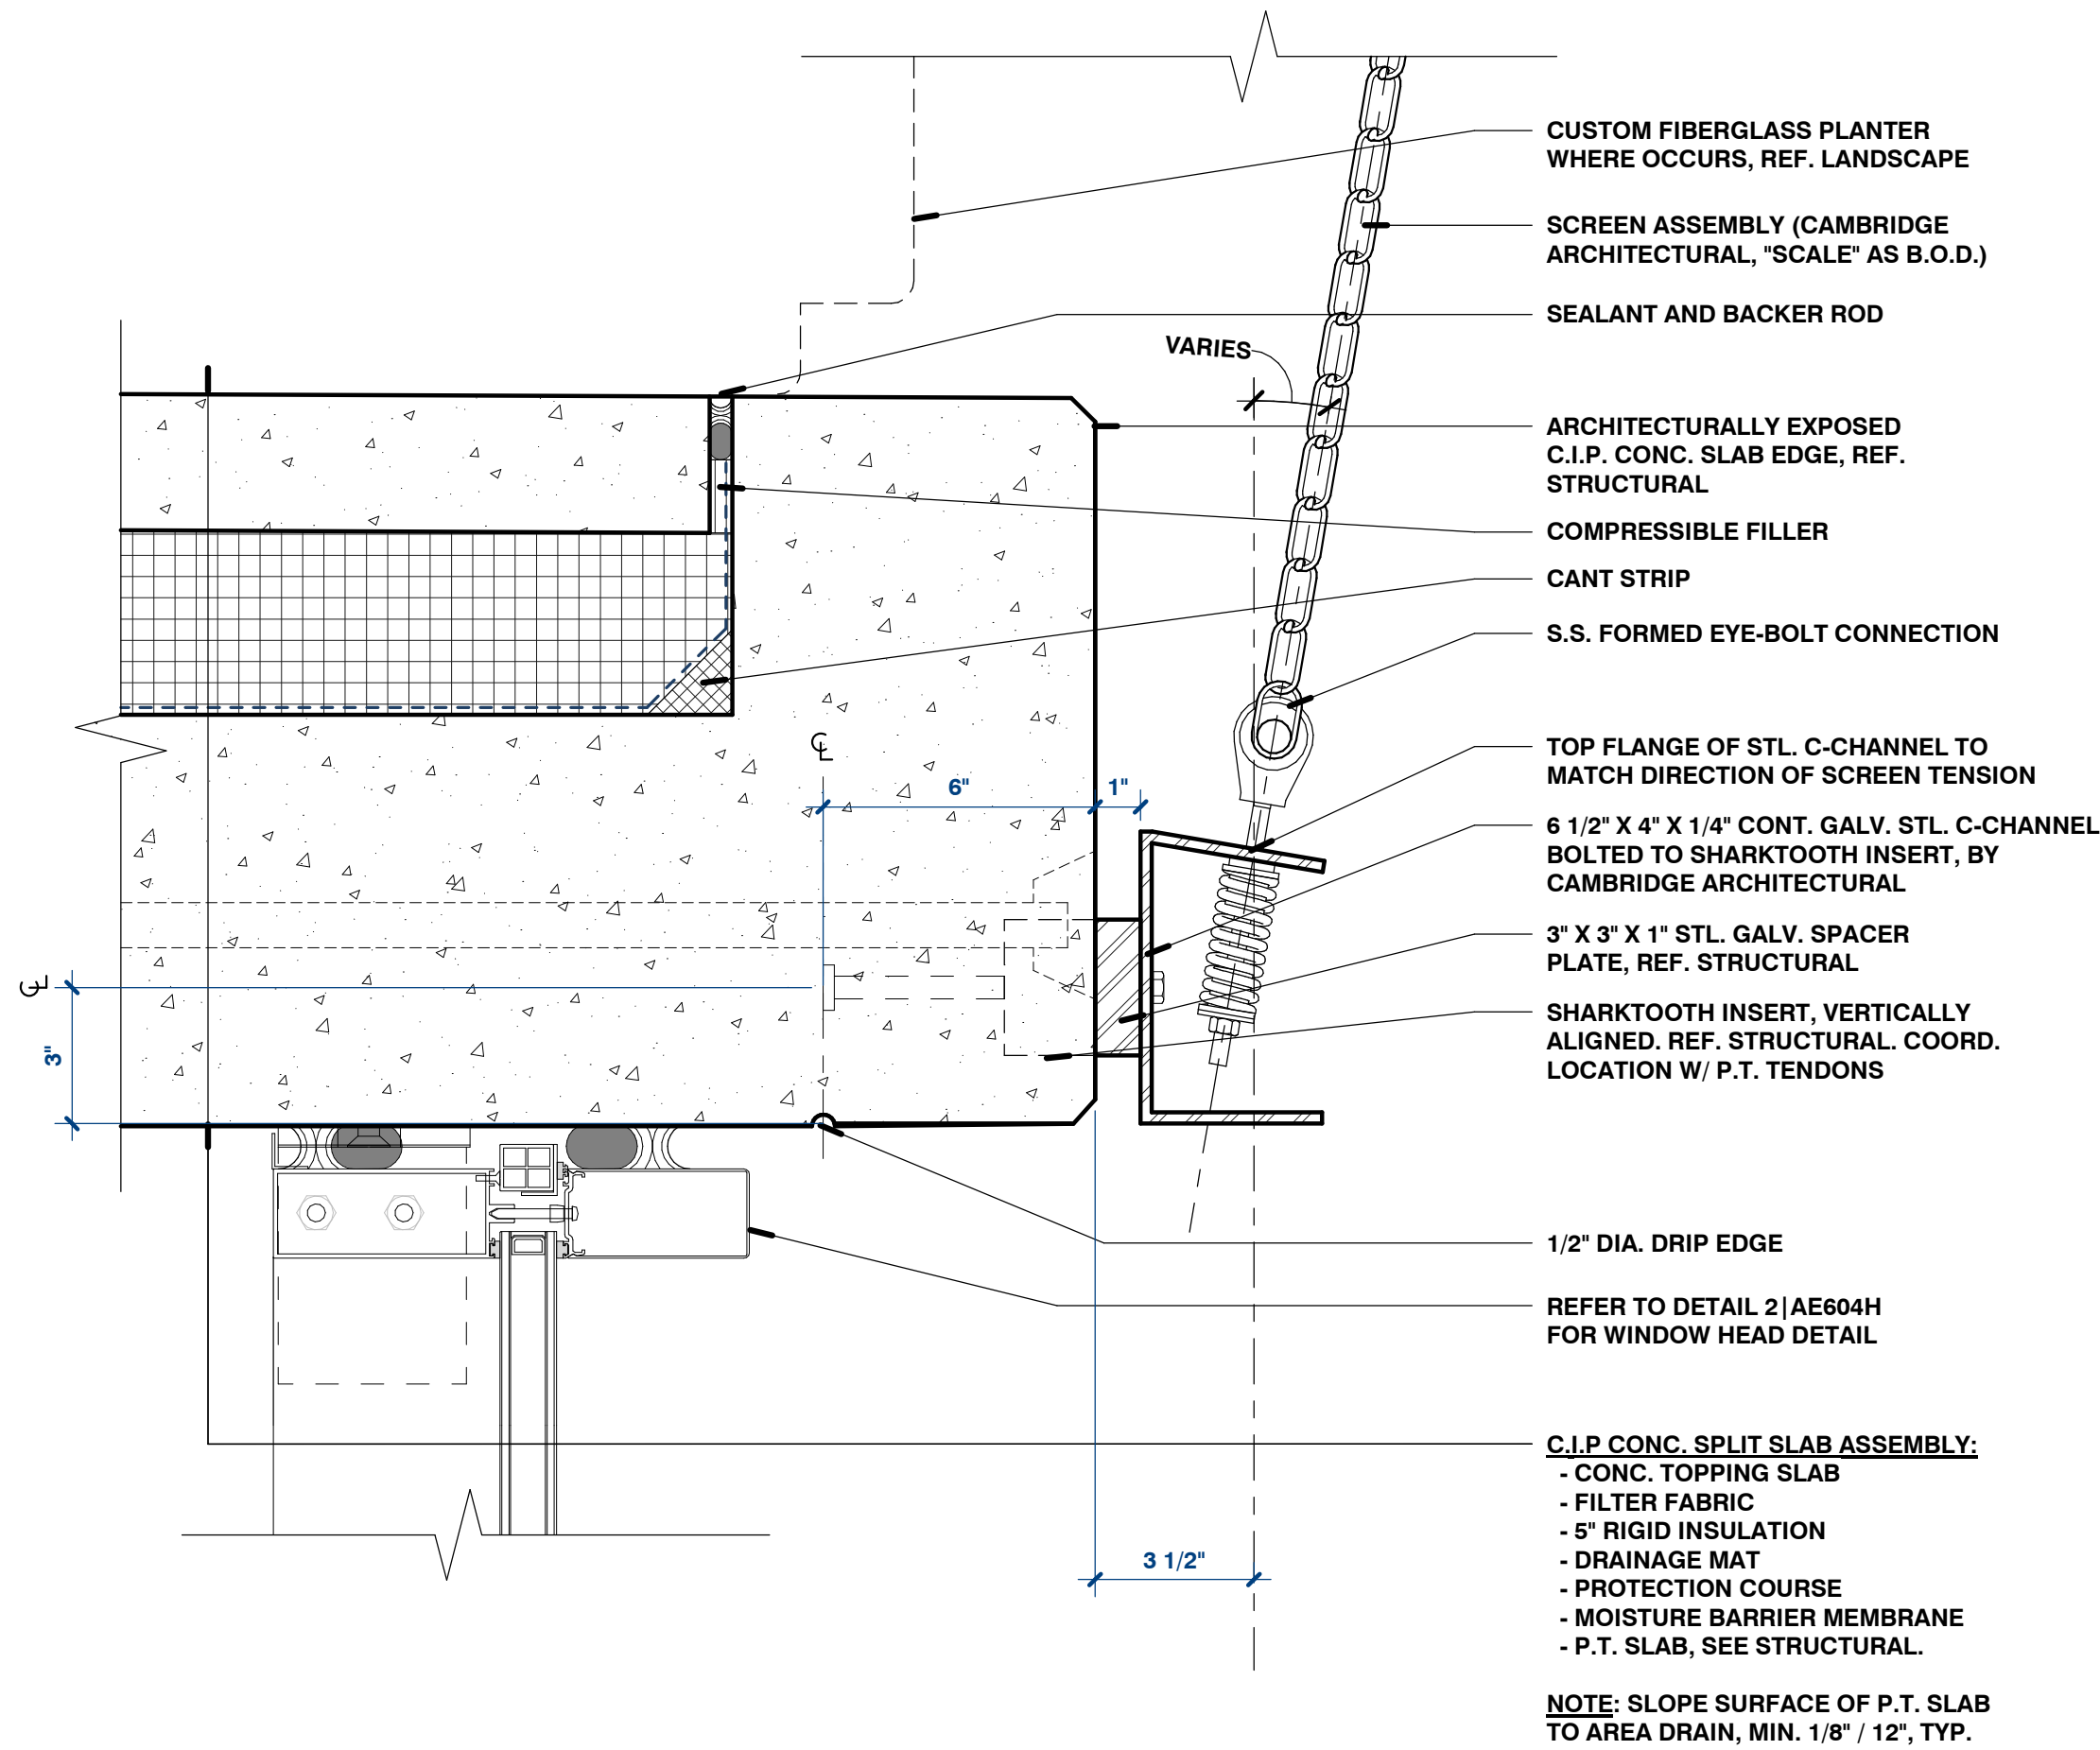


7 SECTION DETAIL - BOTTOM EYE-BOLT ATTACH. @ BALCONY
3" = 1'-0" 3/AE321H

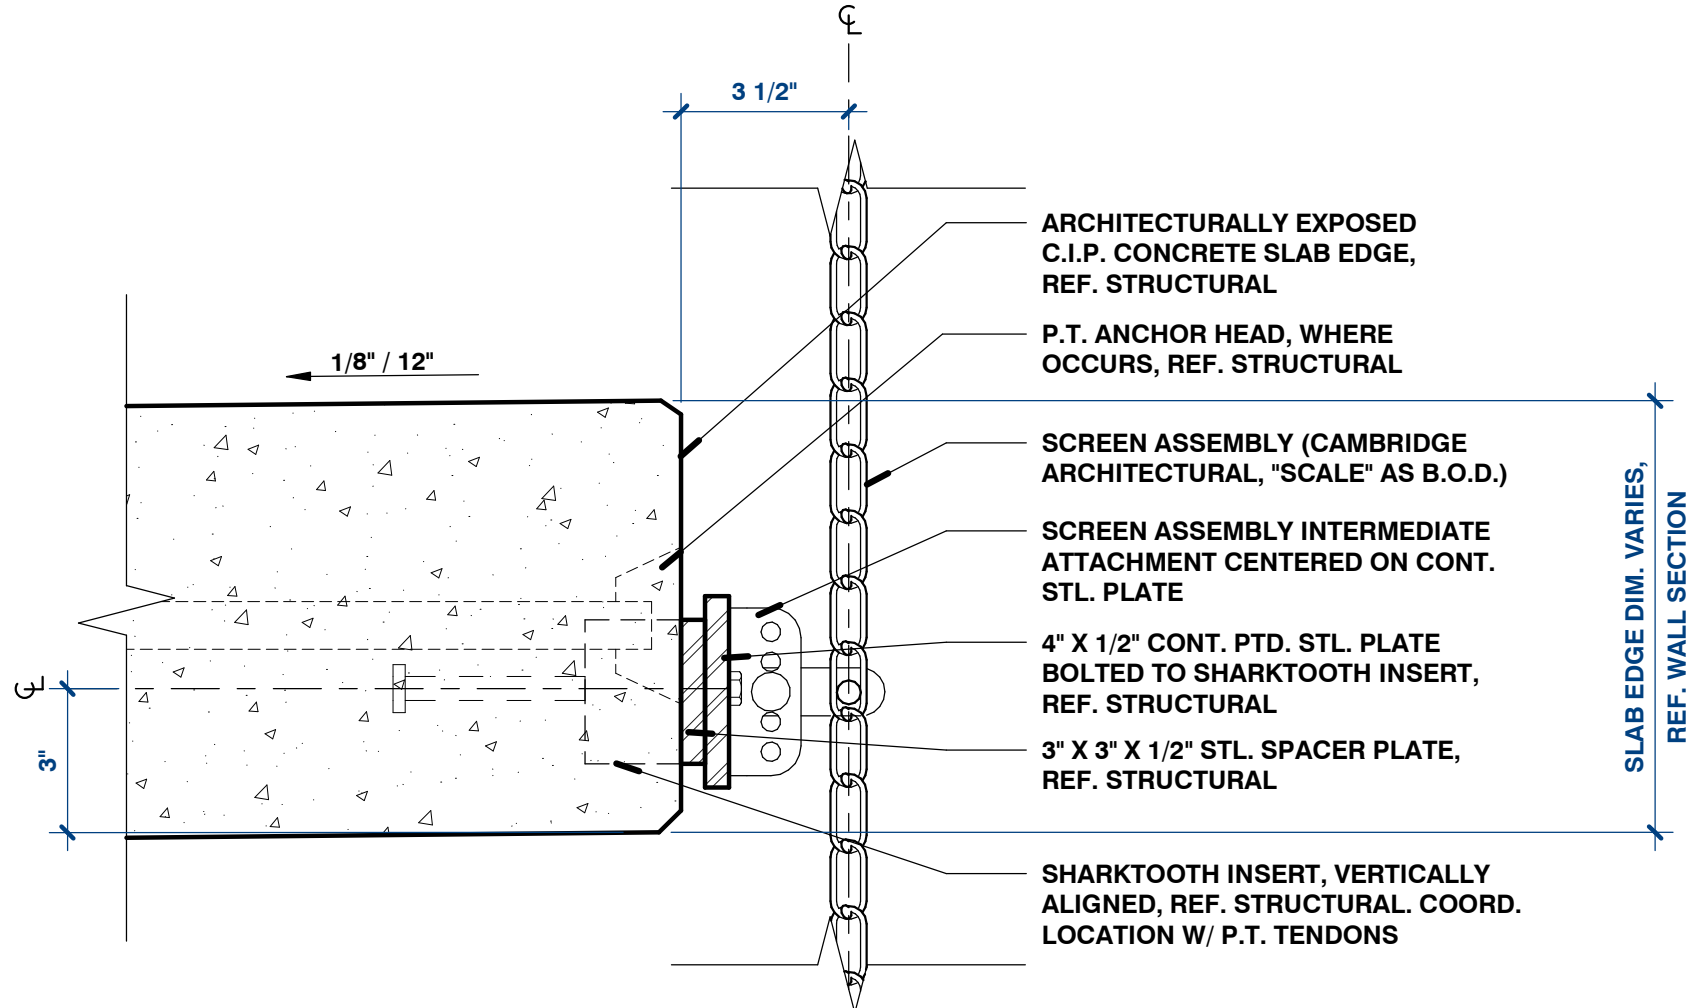


4 SECTION DETAIL - TYP. INTERMEDIATE ATTACH.
3" = 1'-0" 3/AE323H

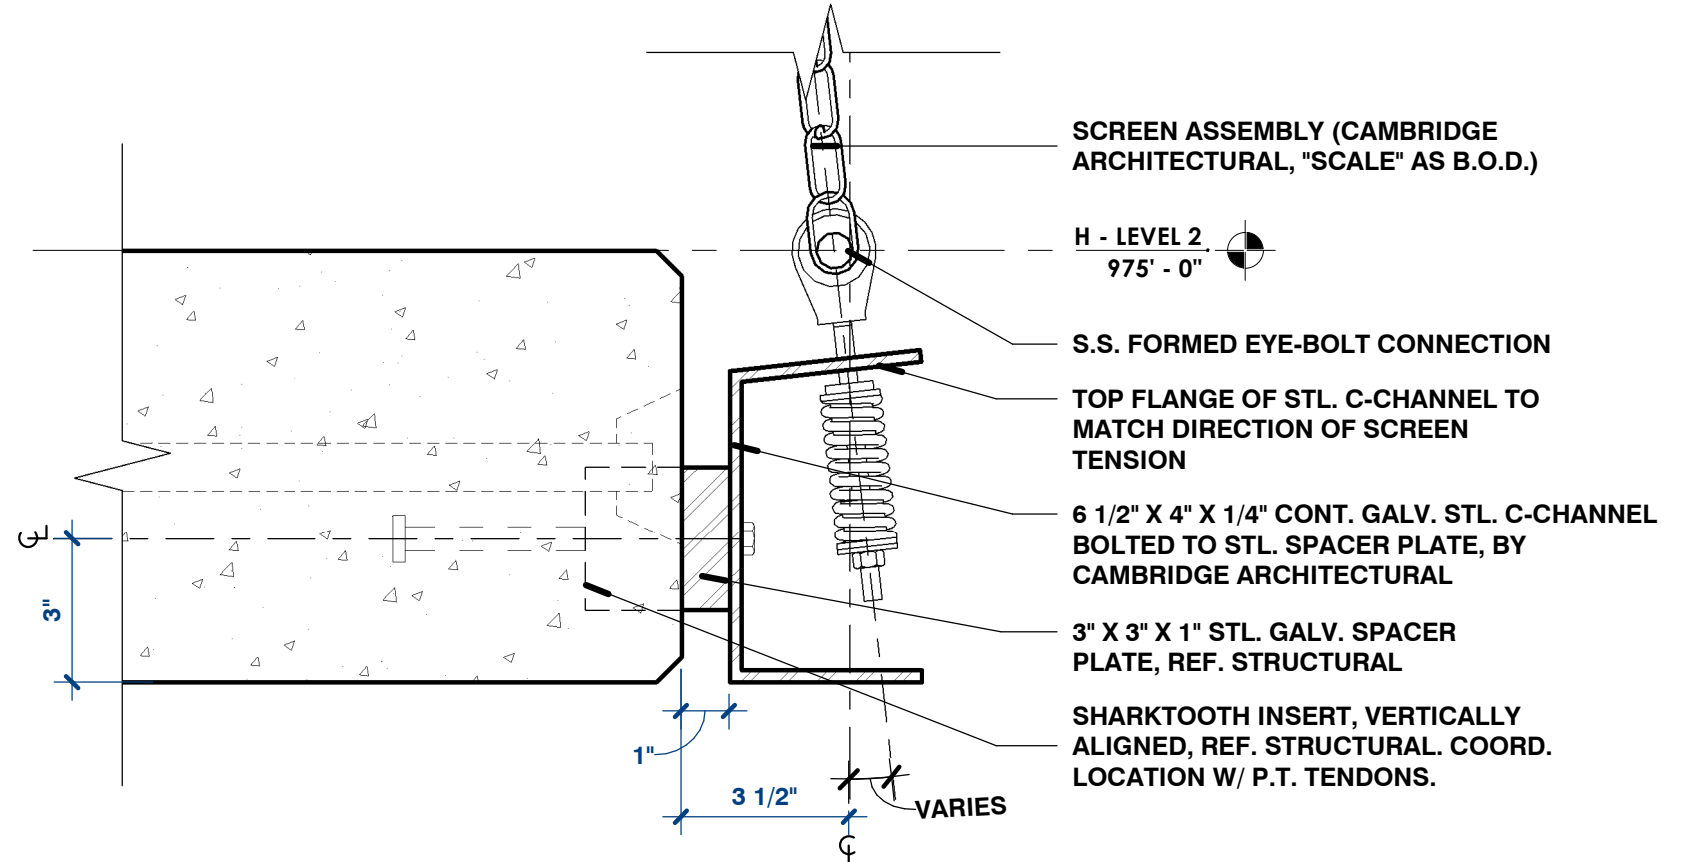

3 SECTION DETAIL - SCREEN @ BOTTOM, SLAB EDGE
3" = 1'-0" 3/AE323H

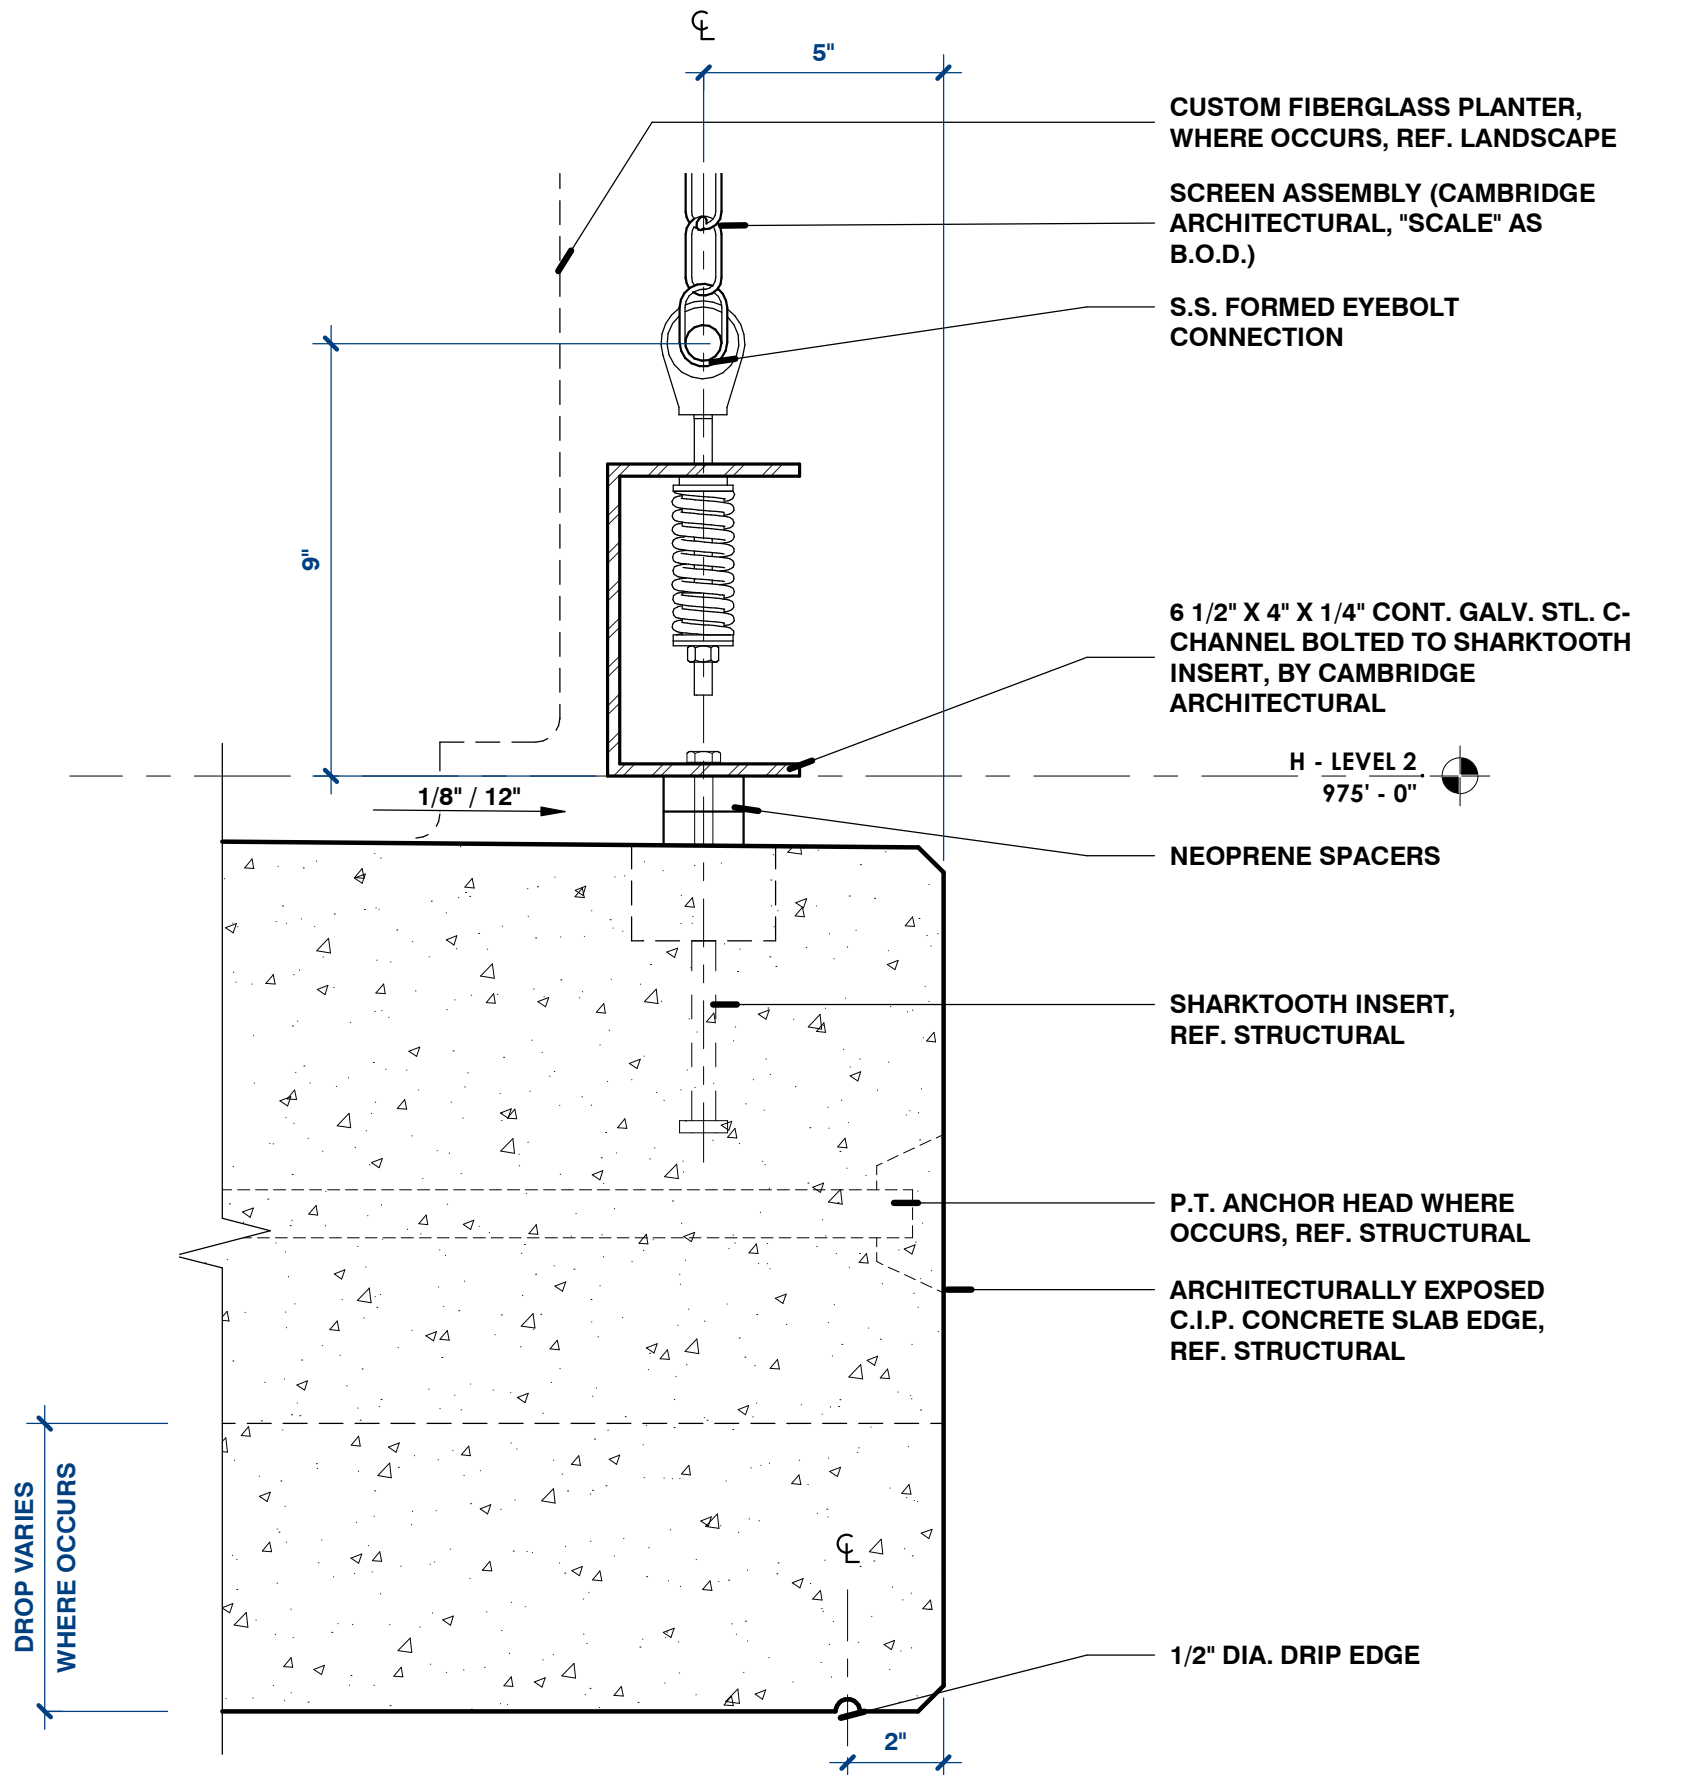

1 SECTION DETAIL - BOTTOM EYE-BOLT ATTACH.
3" = 1'-0" 2/AE321H

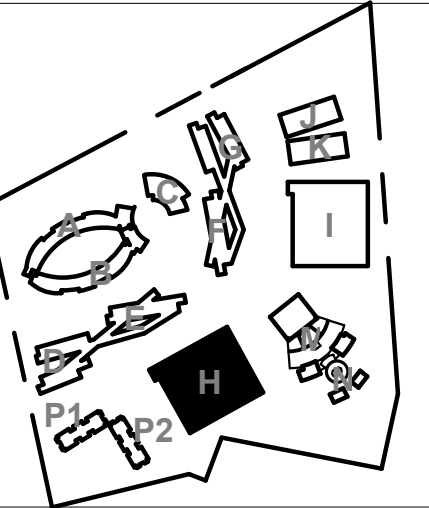

| No. | NOTE | DATE |
|-----|------|------|
| | | |
| | | |
| | | |
| | | |
| | | |
| | | |
| | | |
| | | |
| | | |