Backyard East - Ethan's View, Condominiums (G1,G2)

STANDARD ABBREVIATIONS

ACT acoustical ceiling tile AFF above finished floor APPROX approximate ARCH architect/architectural BD board BLDG building BO bottom of BRG bearing BS both sides BTWN between BW both ways CIPC cast in place concrete CJ control joint CLG ceiling CLR clear/clearance CMU concrete masonry unit CO clear opening CONC concrete CONT continuous СТ ceramic tile DTL detail DWG drawing EIFS exterior insulation finish system EJ expansion joint ELEC electrical ELEV elevation EQ equal EQP equipment FD floor drain FE fire extinguisher FEC fire extinguisher cabinet FF finish floor FFE finish floor elevation FLR floor FOC face of concrete FOF face of finish face of masonry FOM FRT fire retardant treated GA gauge GC general contractor GWB gypsum wall board GYP gypsum

HO

HT

head of

height


LAV LH MAX MECH MIN MISC MLWK MTL NIC NTS OC OD OPP PC PLYWD PTD PT RA RCP RD REF RM RO SHT SIM SPEC SST STL STRUC T&B T&G TEMP то TOC TOM TOP TOS TOW TYP UNO W/

W/O

lavatory left hand maximum mechanical minimum miscellaneous millwork metal not in contract not to scale on center(s) overflow drain opposite hand precast concrete plate plywood painted post-tensioned radius return air reflected ceiling plan roof drain reference right hand room rough opening sheet similar specification stainless steel steel structural top and bottom tongue and groove tempered top of top of curb top of masonry top of parapet top of slab top of wall typical unless noted otherwise with without



GRAPHIC CONVENTIONS

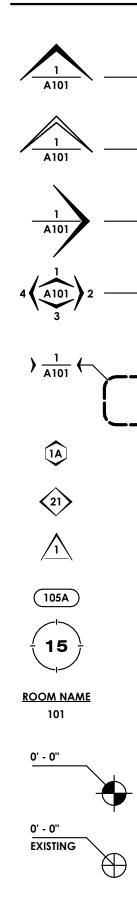

SHEET NUMBER WALL SECTION NUMBER SHEET NUMBER **ELEVATION NUMBER** SHEET NUMBER INTERIOR ELEVATION NUMBER SHEET NUMBER

BUILDING SECTION NUMBER

DETAIL NUMBER SHEET NUMBER

WINDOW TAG

WALL TYPE

REVISION NUMBER

DOOR NUMBER

GRID REFERENCE

ROOM NAME **ROOM NUMBER**

FINISH FLOOR ELEVATION

EXISTING ELEVATION

GENERAL NOTES

- THESE DRAWINGS AND SPECIFICATIONS ARE THE PROPERTY OF BERCY CHEN STUDIO, LP AND SHALL NOT BE REPRODUCED OR USED FOR ANY OTHER
- 2.
- 3. SITE
- PLAN DIMENSIONS GIVEN ARE FROM THE FACE OF FINISH MATERIAL UNLESS 4. **OTHERWISE NOTED.**
- ANY WORK.
- 7. UNLESS OTHERWISE NOTED. PENETRATIONS AND JOINTS IN FIRE RATED ASSEMBLIES SHALL BE
- PENETRATING ITEM AND SUBMIT FOR APPROVAL. DESIGN ASPECTS OF THE WORK.

9.

PURPOSE EXCEPT BY WRITTEN AGREEMENT WITH BERCY CHEN STUDIO, LP. MATERIALS AND WORKMANSHIP SHALL BE IN ACCORDANCE WITH THE SPECIFICATIONS, RELEVANT FEDERAL, STATE, AND LOCAL STANDARDS AND CODES, AND THE REQUIREMENTS OF ALL OTHER GOVERNING AUTHORITIES. THESE DRAWINGS MUST NOT BE SCALED. WRITTEN DIMENSIONS TAKE PRECEDENCE AND SHALL BE VERIFIED BY THE CONTRACTOR AT THE JOB

WALLS SHOWN IN ALIGNMENT ARE IN ALIGNMENT WITH FINISHED SURFACES. THE DRAWINGS SHALL BE READ IN CONJUNCTION WITH STRUCTURAL, MECHANICAL, ELECTRICAL, PLUMBING, AND OTHER CONSULTANTS' DRAWINGS AND SPECIFICATIONS AND WITH SUCH OTHER WRITTEN INSTRUCTIONS OR SKETCHES AS MAY BE ISSUED DURING THE COURSE OF THE CONTRACT. ANY DISCREPANCY SHALL BE REPORTED TO THE SUPERINTENDENT AND BERCY CHEN STUDIO, LP BEFORE PROCEEDING WITH

TYPICAL DETAILS MAY NOT NECESSARILY BE CUT ON PLANS, BUT APPLY

PROTECTED BY AN APPROVED FIRE RESISTANT JOINT OR PENETRATION ASSEMBLY DESIGNED TO RESIST THE PASSAGE OF FIRE FOR A PERIOD NO LESS THAN THE RATING OF THE FLOOR, WALL, OR ROOF IN WHICH IT IS INSTALLED. CONTRACTOR SHALL DEFINE ASSEMBLY BASED ON CONTRACTOR SHALL BE RESPONSIBLE FOR COORDINATION OF DELEGATED

PROJECT DIRECTORY

OWNER TERRACE PARTNERS

13200 BEE CAVE PKWY BEE CAVE, TX 78738

CONTACT: CHRISTOPHER MILAM 512.923.9796

CIVIL STANTEC INC.

221 W. 6TH ST., SUITE 600 AUSTIN, TX 78701

CONTACT: LANCE ORITI 512.328.0011

STRUCTURAL MJ STRUCTURES

812 SAN ANTONIO ST., SUITE 406 AUSTIN, TX 78701

CONTACT: **RICHARD MARTIN** 512.693.9500

DATA / TELECOM HAAS HOME TECHNOLOGIES

500 W. 5TH ST., SUITE 1010 AUSTIN, TX 78701

CONTACT: DONNY CARLYON donny.carlyon@haasht.com

ARCHITECT

BERCY CHEN STUDIO, LP 1111 E. 11TH ST., SUITE 200

AUSTIN, TX 78702 CONTACT:

NATHAN LANDREVILLE 512.481.0092 X747

LANDSCAPE **BECHTOL GOLF DESIGN.**

9104 ATWATER **AUSTIN, TX 78733**

CONTACT: **ROY BECHTOL** 512.474.0806

MECH / ELEC / PLUMB AYS ENGINEERING

203 EAST MAIN ST., SUITE 204 **ROUND ROCK, TEXAS 78664**

CONTACT: **ROSS ALEMAN** 512.512.961.6835

100% CONSTRUCTION DOCUMENTS

GC001


COVER SHEET

PRELIMINARY: MAY NOT B USED FOR REGULATORY APPROVAL, PERMITTING, OI CONSTRUCTION.

Thomas C. Boes TX 25636



VICINITY MAP

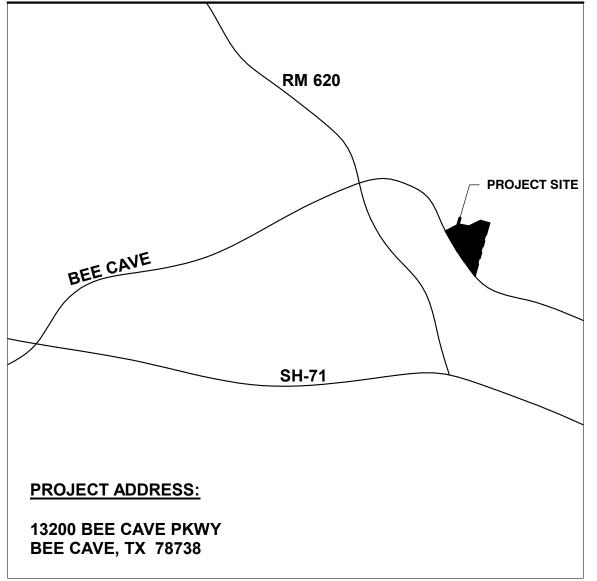

ETHAN'S VIEW CONDOMINIUMS (G1 & G2)


> 13200 BEE CAVE PKWY BEE CAVE, TX 78738 TERRACE PARTNERS, LLC

> > ISSUE DATE APRIL 30, 2018

No.	NOTE	DATE
<u> </u>		

NOT FOR CONSTRUCTION


Scale

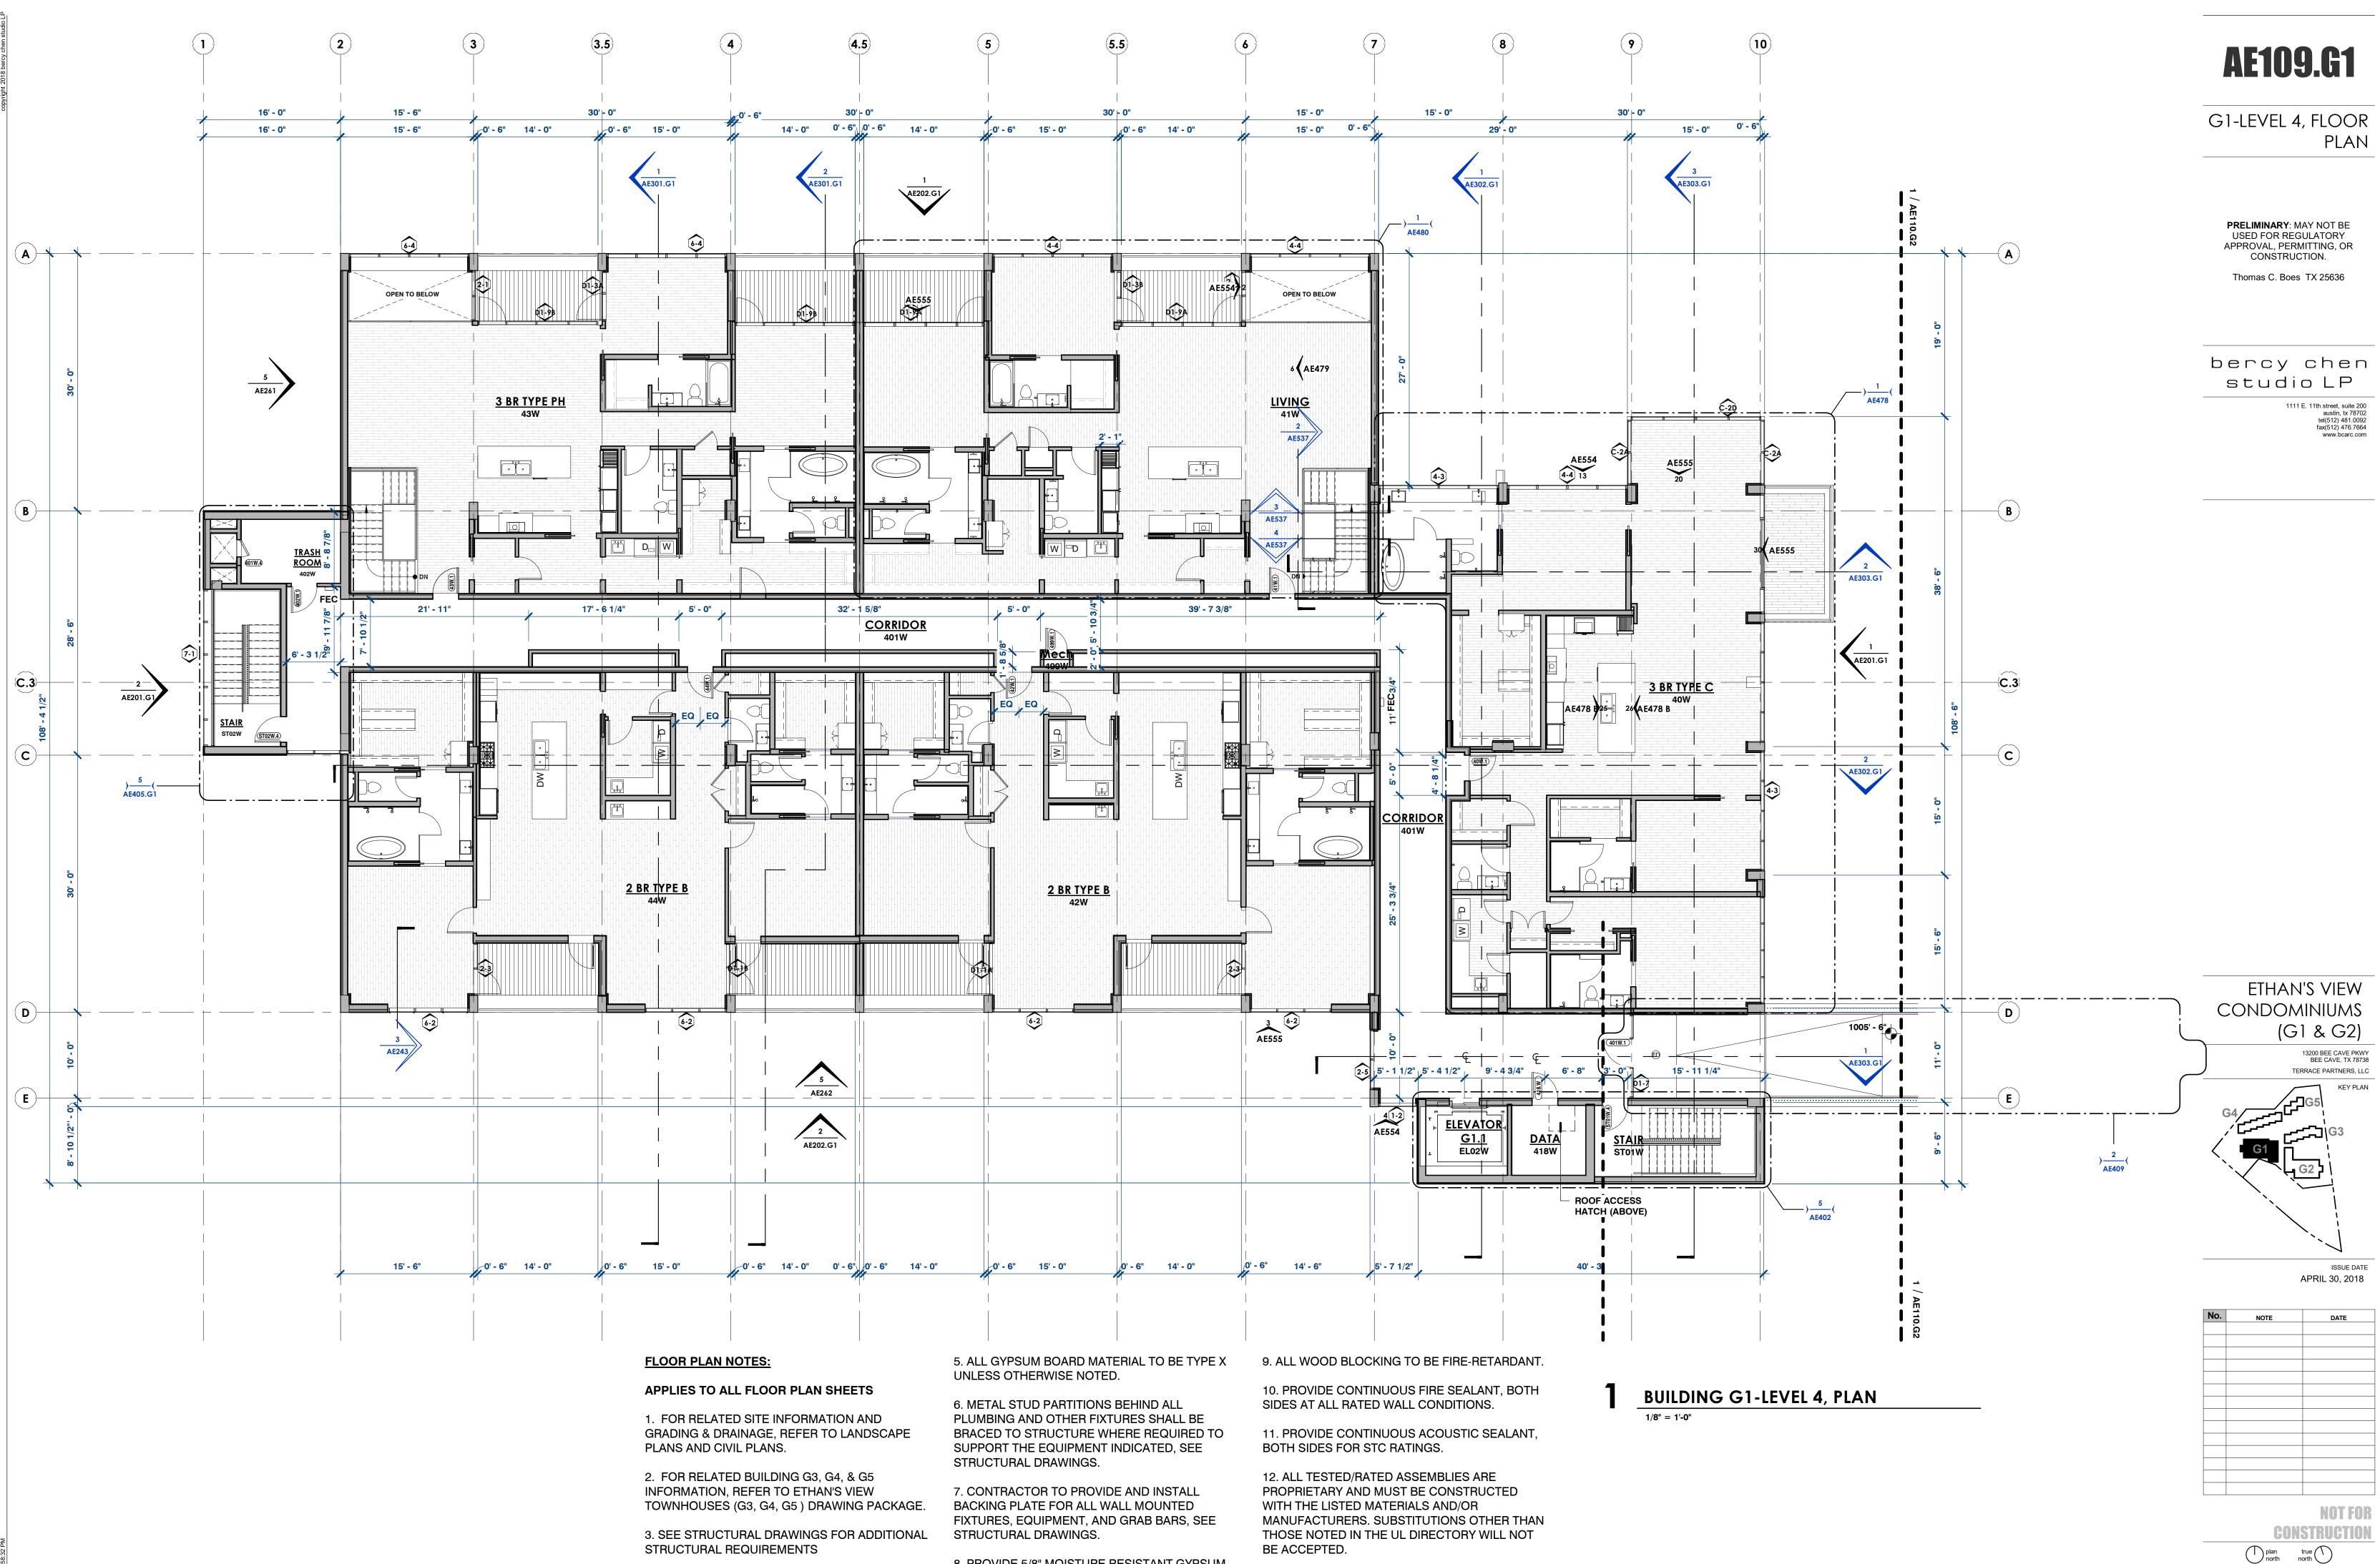

4. UNDERSIDE OF STRUCTURE REFERS TO UNDERSIDE OF DECKING OR CONCRETE SLAB.

8. PROVIDE 5/8" MOISTURE RESISTANT GYPSUM BOARD PER SPECIFICATIONS ON WET SIDE OF PARTITIONS IN TOILET AND BATHROOMS.

As indicated

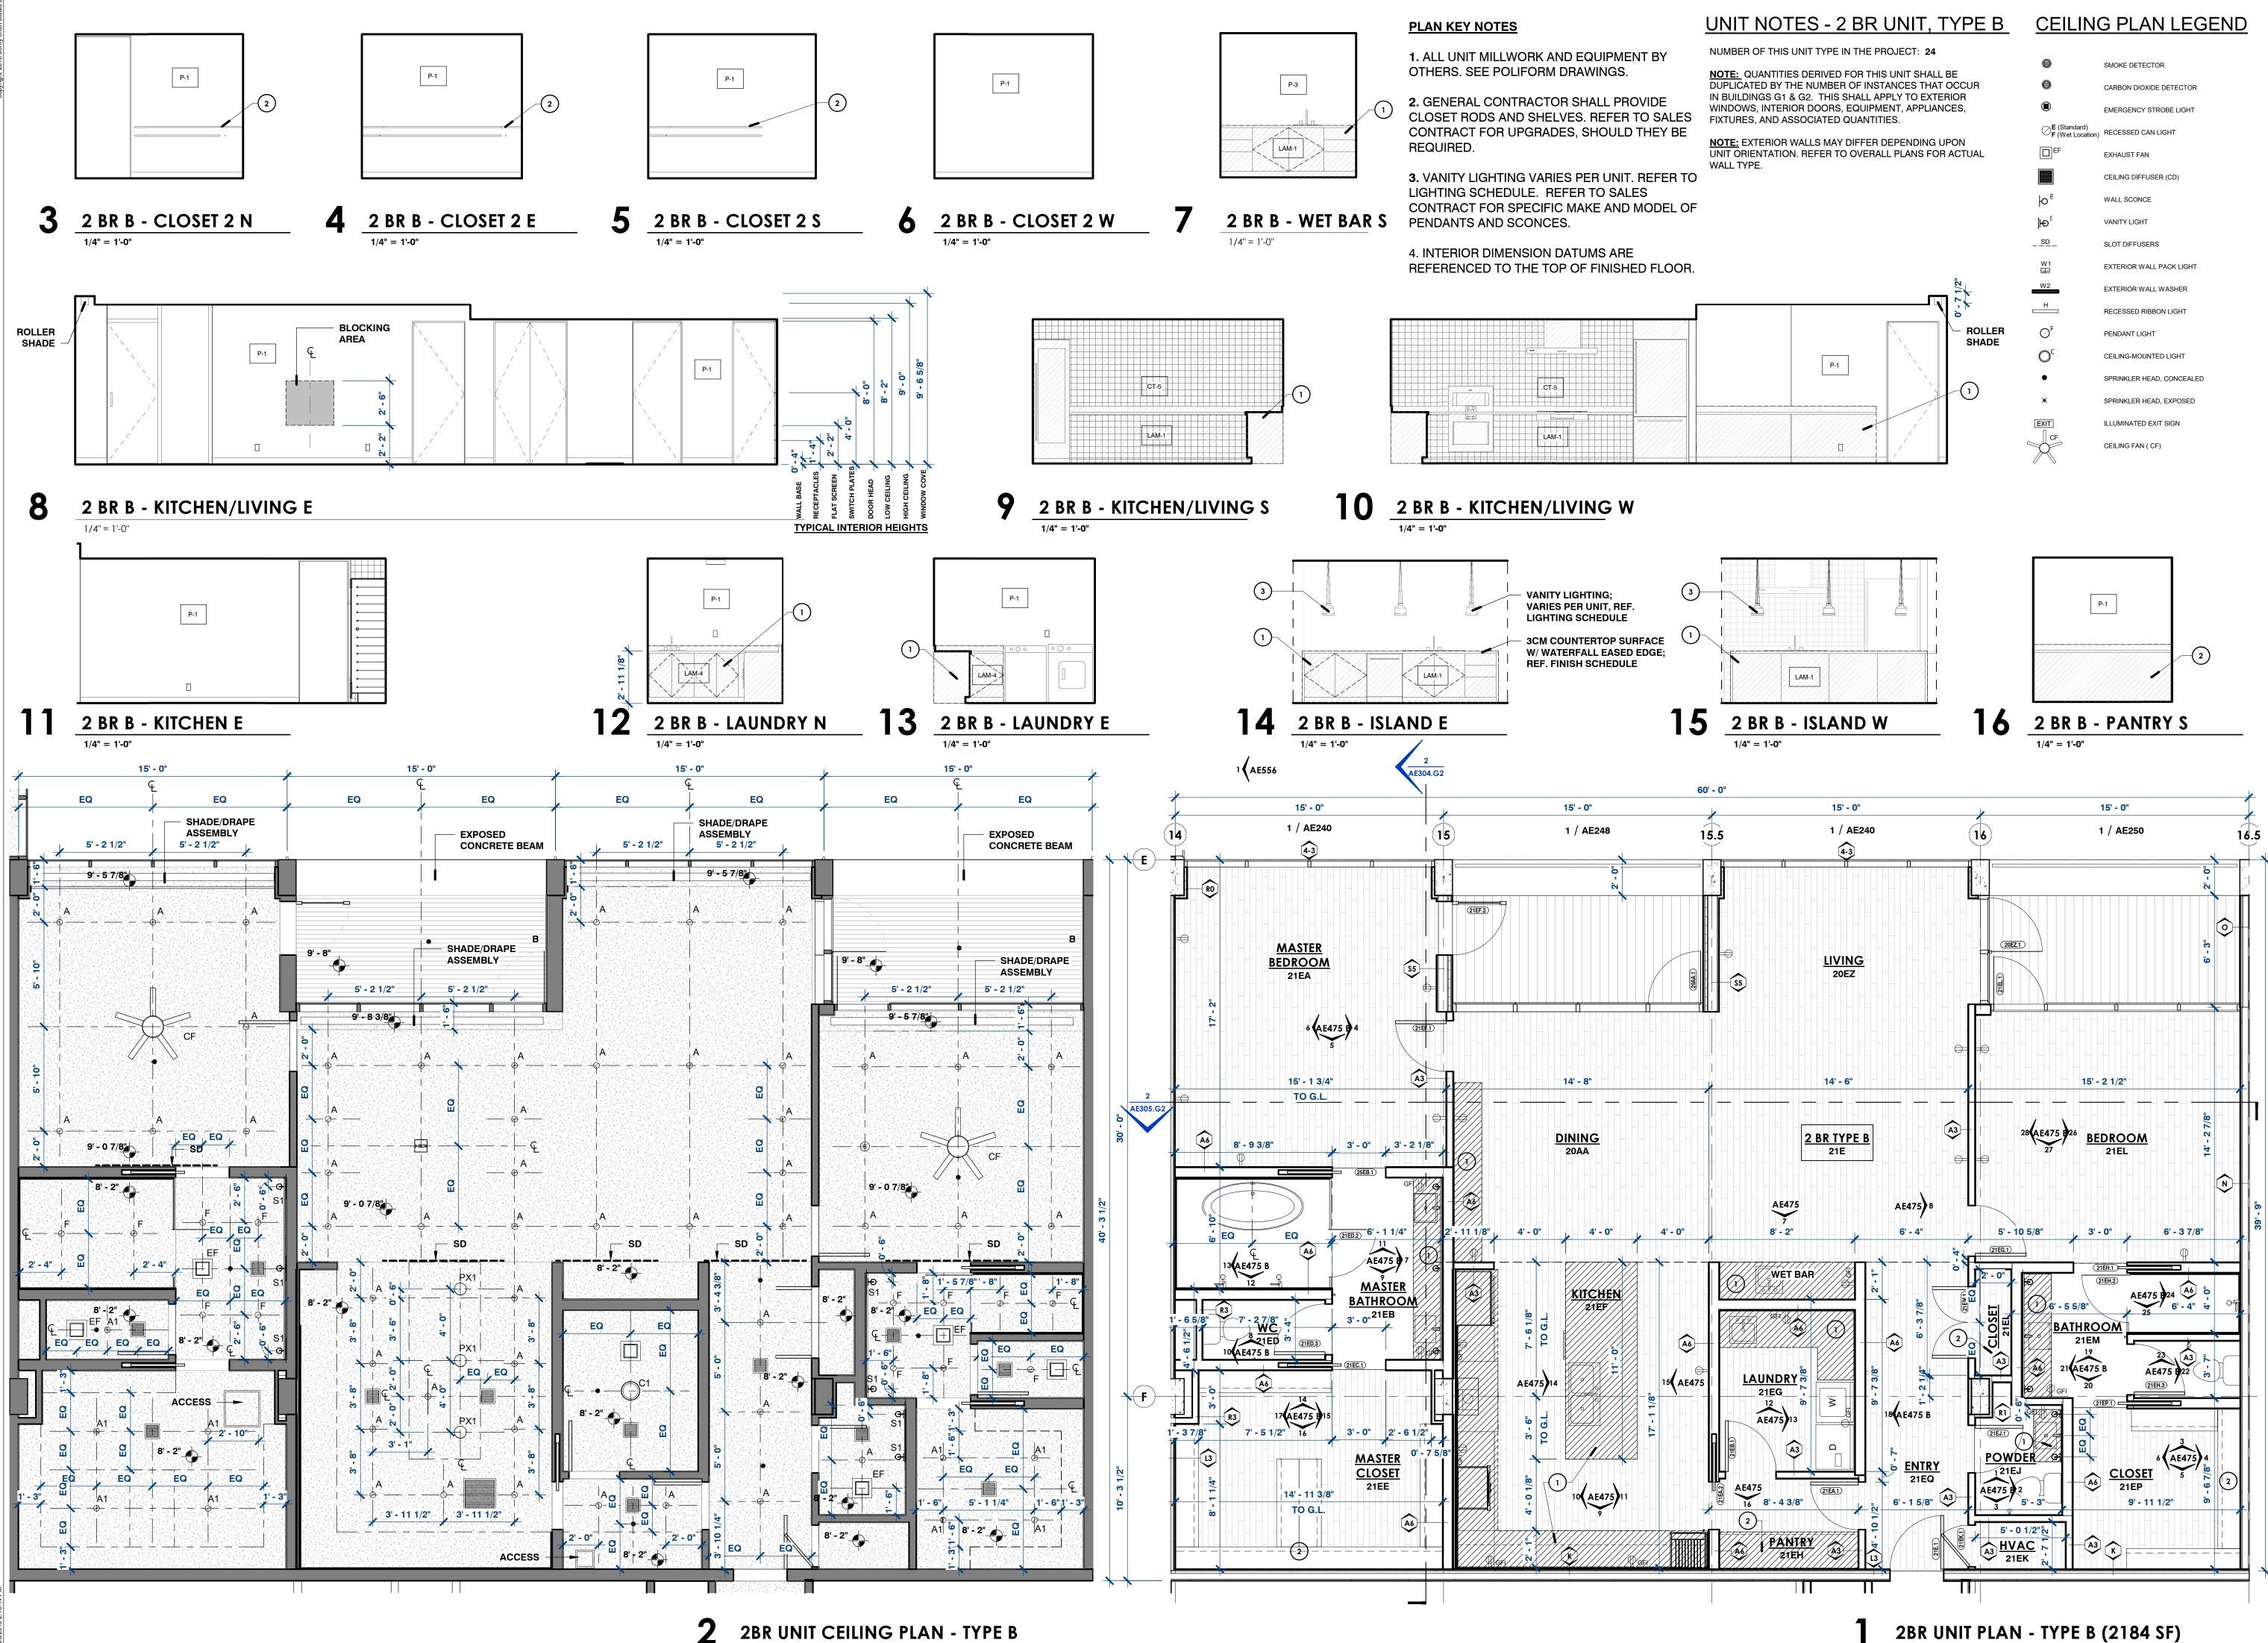

1/4" = 1'-0"

2BR UNIT CEILING PLAN - TYPE B

1/4" = 1'-0"





UNIT FLOOR PLANS -2BR TYPE B

PRELIMINARY: MAY NOT BE USED FOR REGULATORY APPROVAL, PERMITTING, OR CONSTRUCTION.

Thomas C. Boes TX 25636



ETHAN'S VIEW CONDOMINIUMS (G1 & G2)


13200 BEE CAVE PKWY BEE CAVE, TX 78738 TERRACE PARTNERS, LLC

ISSUE DATE APRIL 30, 2018

No.	NOTE	DATE

NOT FOR CONSTRUCTION

As indicated

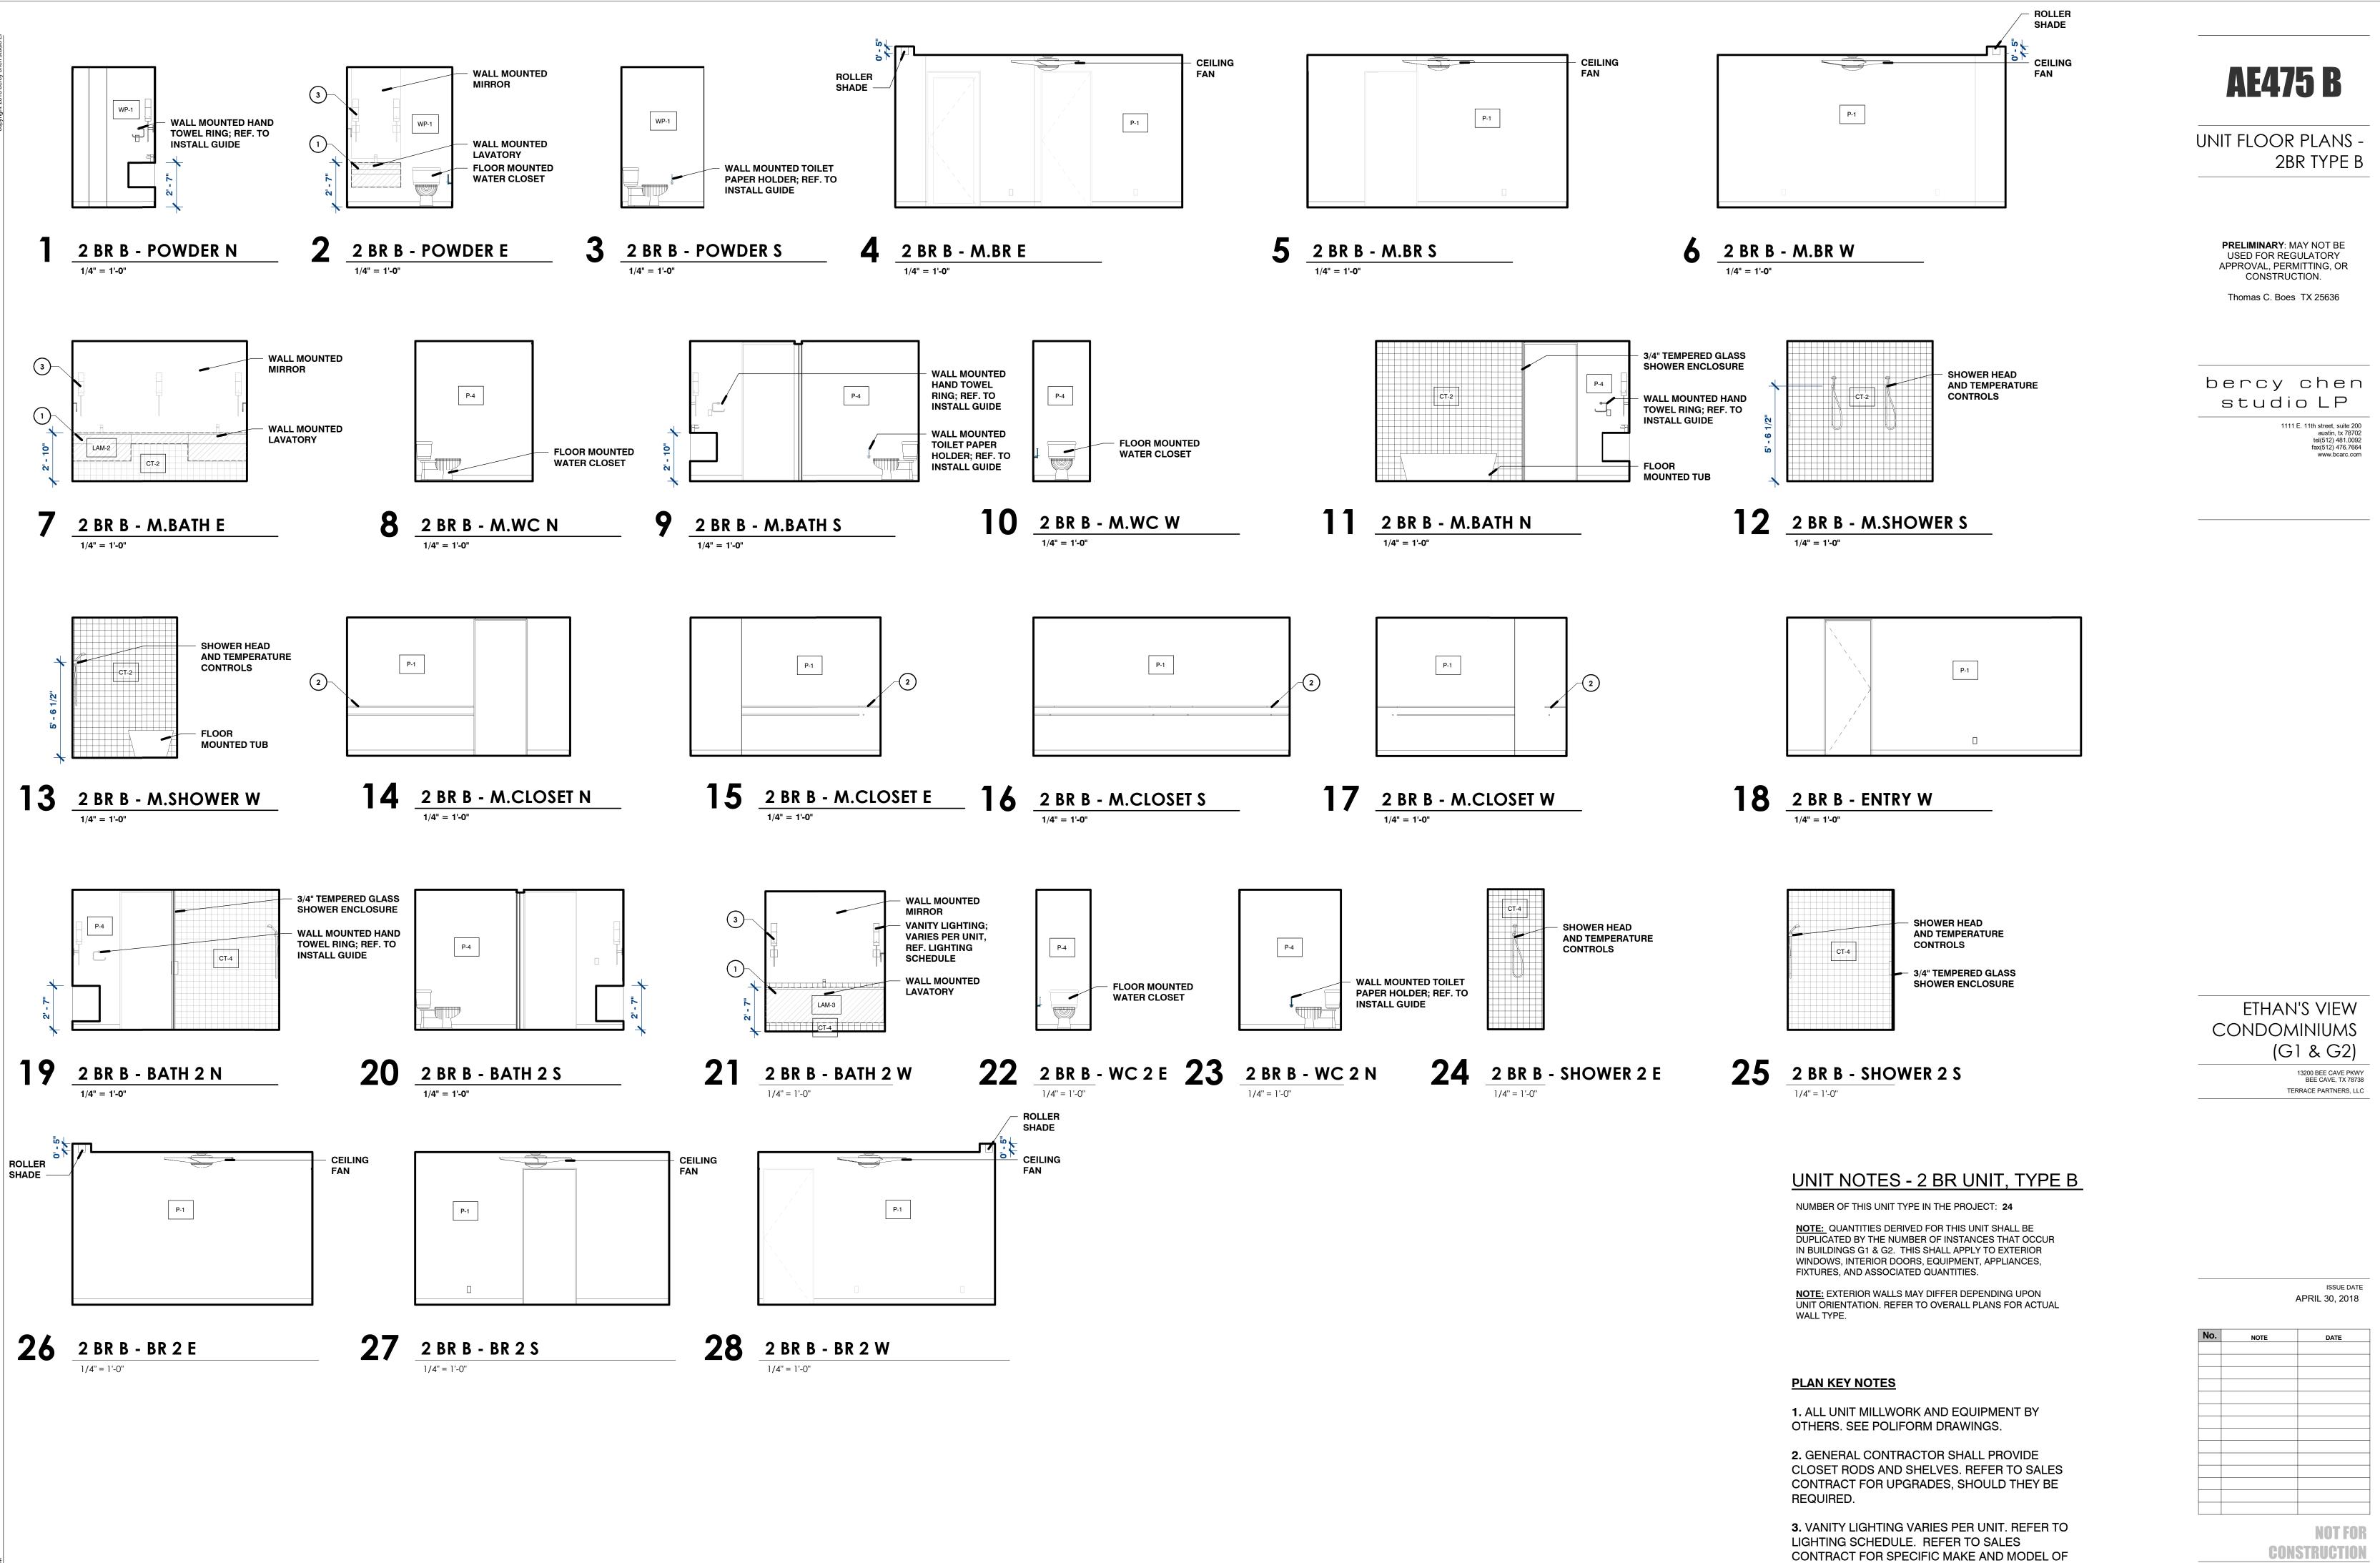

4. INTERIOR DIMENSION DATUMS ARE REFERENCED TO THE TOP OF FINISHED FLOOR.

PENDANTS AND SCONCES.

Scale

